



# 110 kV TOWERS

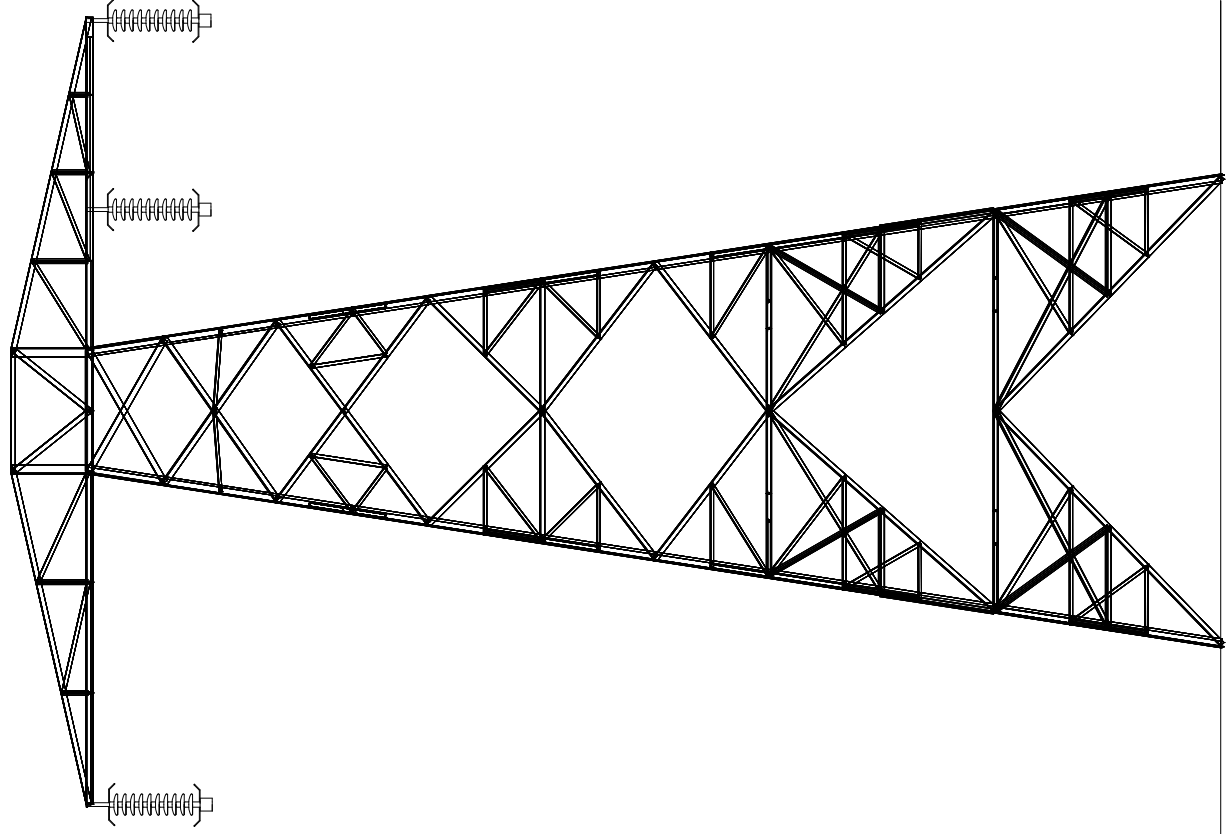


FRONT ELEVATION

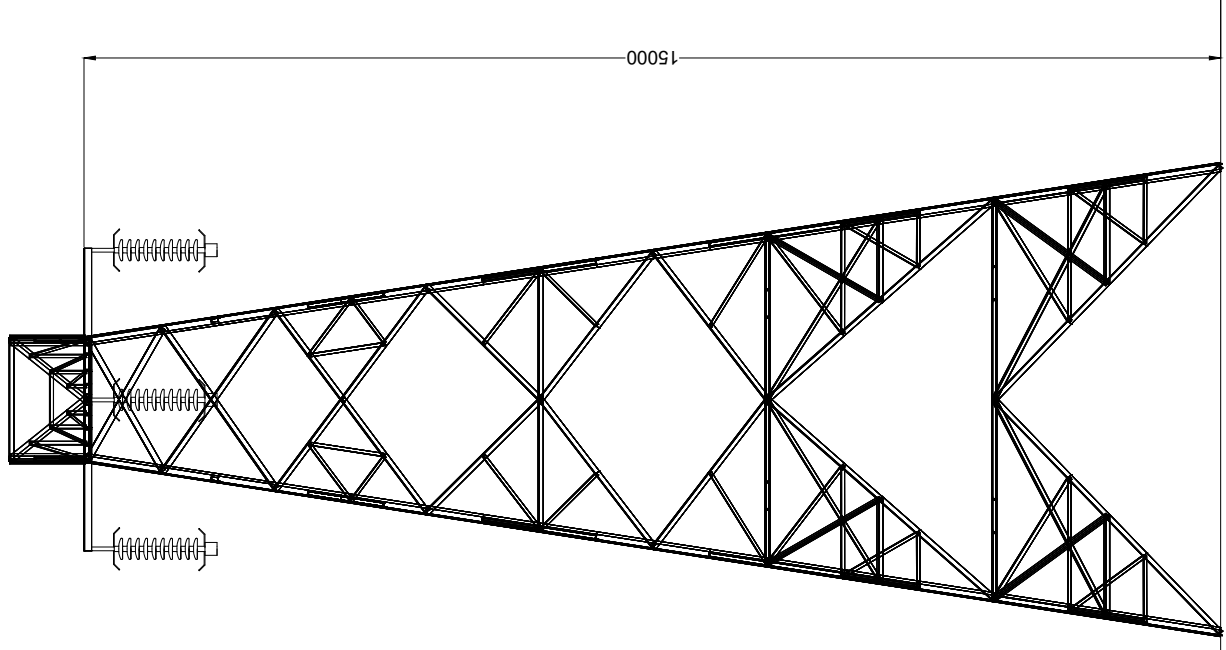

SIDE ELEVATION

Line of reinforced  
concrete  
foundations.

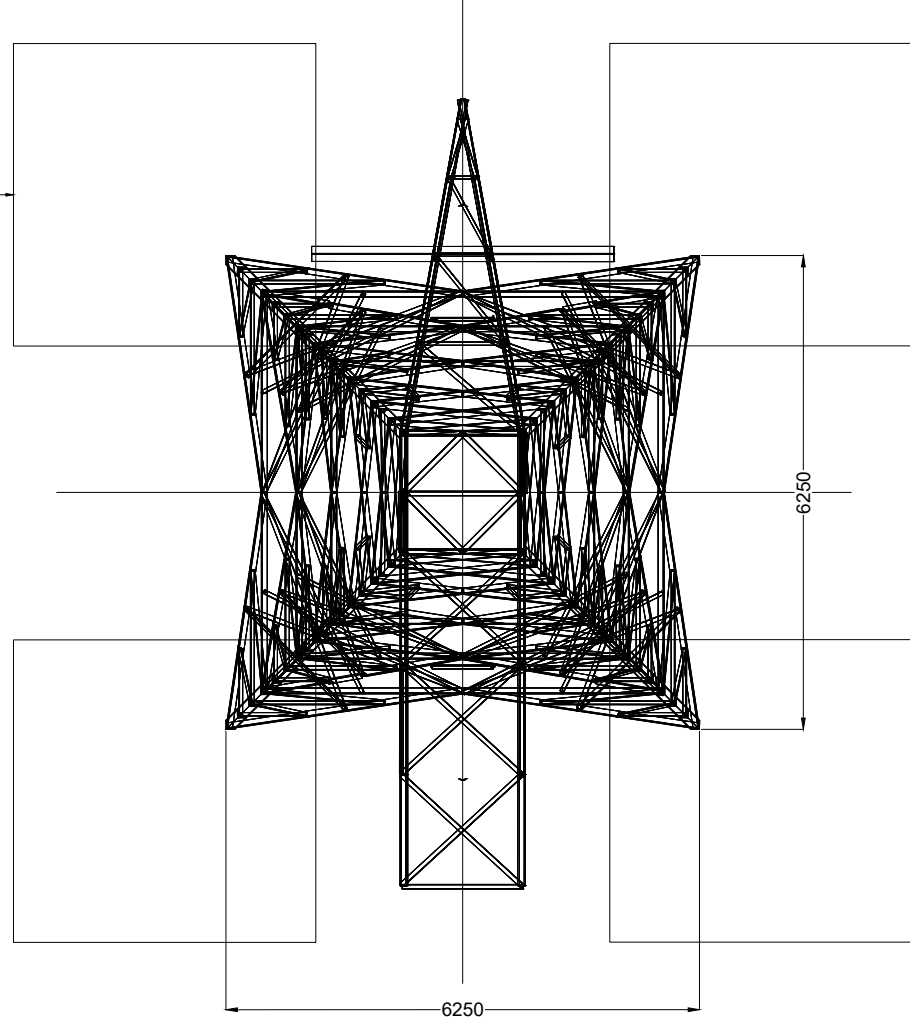

PLAN

NOTES:

1. ALL DIMENSIONS NOTED ARE IN MM
2. DRAWING IS FOR PLANNING PURPOSES ONLY
3. TOWER INSULATOR ANGLE WILL VARY TO SUIT APPLICATION
4. EQUIPMENT/STRUCTURE DETAILS ARE INDICATIVE AND WILL BE FINALISED DURING DETAILED DESIGN
5. DETAILED DESIGN SHALL BE CARRIED OUT IN LINE WITH SYSTEM OPERATOR AND ASSET OWNER SPECIFICATIONS

DRAWING TITLE	
<b>110 kV Overhead Line 15m Tower foundation</b>	
PROJECT TITLE: Ballivor Wind Farm, Co. Meath & Co. Westmeath	
DRAWING BY: BS	CHECKED BY: JMCD
PROJECT No: 191137	DRAWING No: 191137 - 76
SCALE: 1:100 @ A3	DATE: 27.03.2023