




10m x 4m MEETING ROOM - FLOOR PLAN
SCALE 1:100

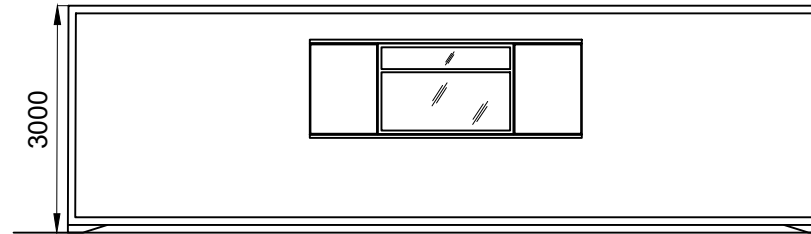


10m x 4m UNIT -
REAR ELEVATION
SCALE 1:100

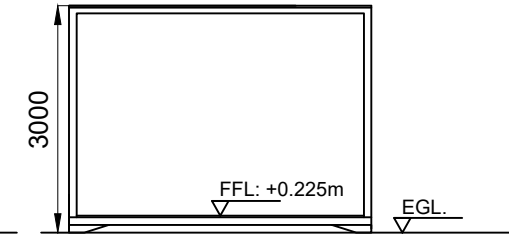


10m x 4m UNIT -
SECTION A-A
SCALE 1:100

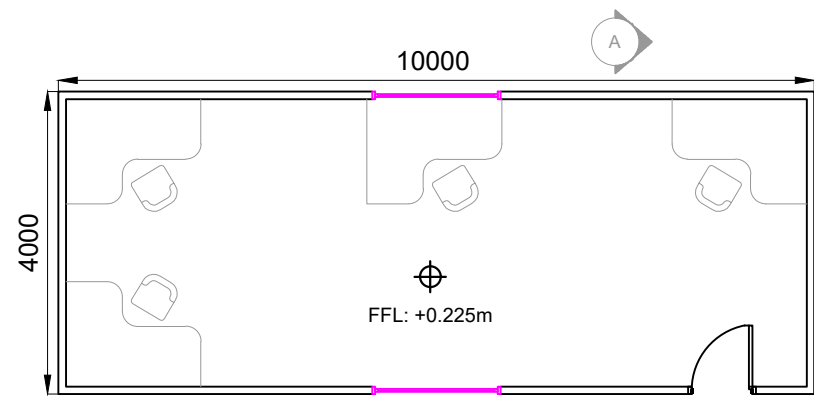


10m x 4m SITE OFFICE- FLOOR PLAN
SCALE 1:100

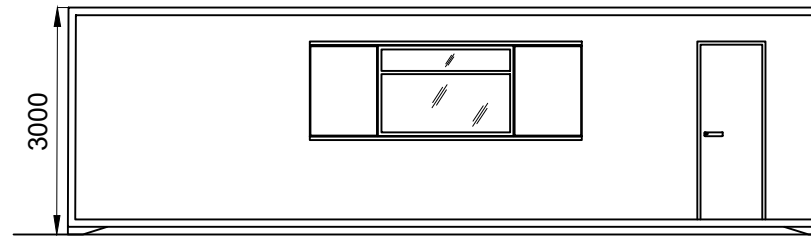

10m x 4m UNIT -
FRONT ELEVATION
SCALE 1:100

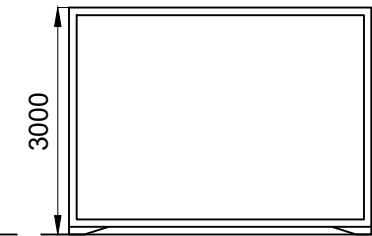

10m x 4m UNIT -
SIDE ELEVATION
SCALE 1:100

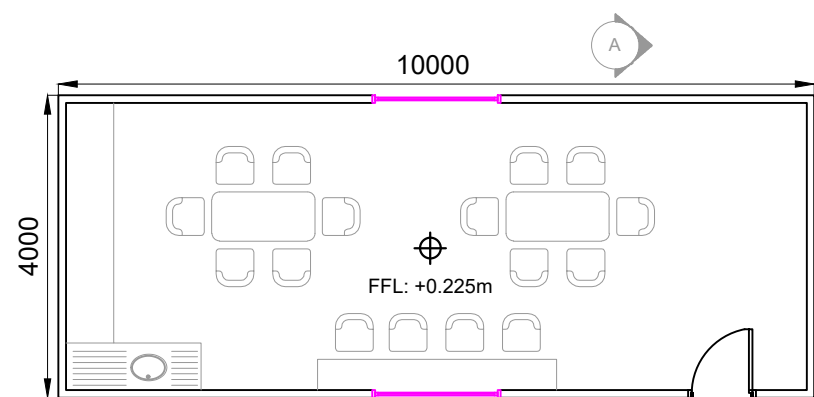

10m x 4m CANTEEN - FLOOR PLAN
SCALE 1:100

DRAWING TITLE: Compound Cabin Details	
PROJECT TITLE: Ballivor Wind Farm, Co. Meath & Co. Westmeath	
DRAWING BY: Joseph O'Brien	CHECKED BY: Karen Mulryan
PROJECT No.: 191137	DRAWING No.: 191137 - 92
SCALE: 1:100 @ A3	DATE: 27.03.2023



MKO
Planning and
Environmental
Consultants
Tuam Road, Galway
Ireland, H91 YW84
+353 (0) 91 735611
email: info@www.mkofireland.ie
Website: www.mkofireland.ie