



NOTES:


1. ALL DIMENSIONS NOTED ARE IN MM
2. DRAWING IS FOR PLANNING PURPOSES ONLY
3. COPPER STRANDED EARTH CABLE TO BE SIZED IN ACCORDANCE WITH EARTHING AND LIGHTNING STUDIES
4. SUITABLE BACKFILL MATERIAL IS SUBJECT TO THE APPROVAL OF THE RESIDENT ENGINEER
5. DESIGN SHOWN IS INDICATIVE AND DUCT TYPE/ LOCATION / SPACING IS TO BE CONFIRMED WITH THE ELECTRICAL CONTRACTOR/ DESIGNER PRIOR TO CONSTRUCTION WORKS COMMENCING

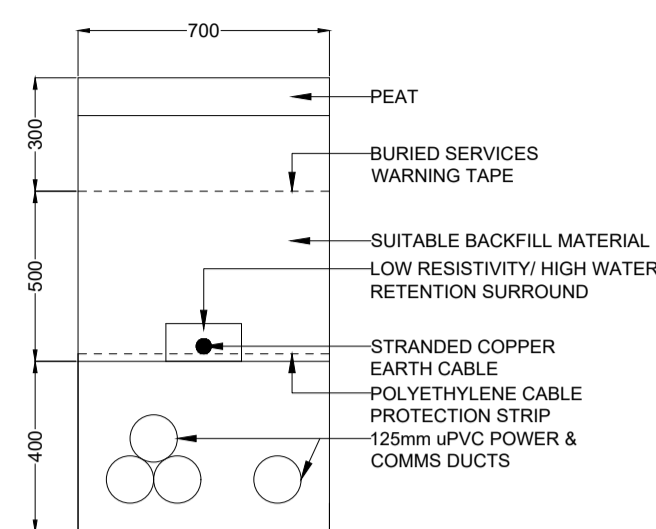


CABLE TRENCH TYPE 1

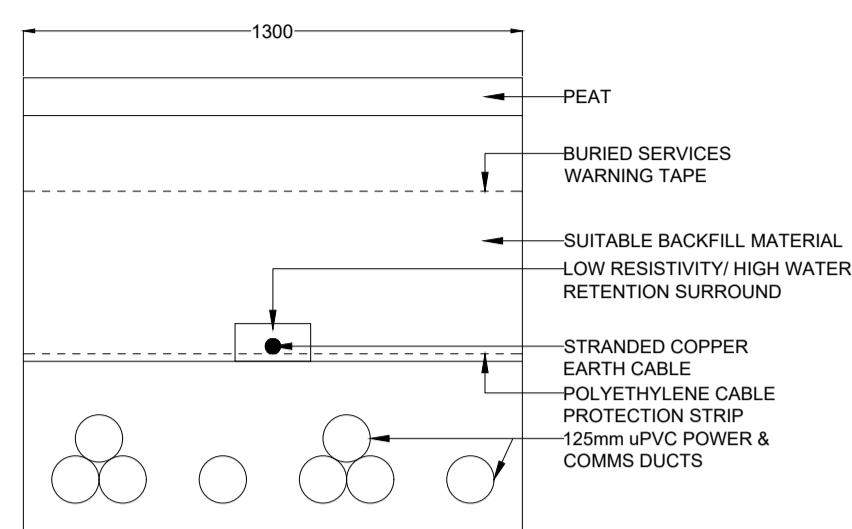


CABLE TRENCH TYPE 2

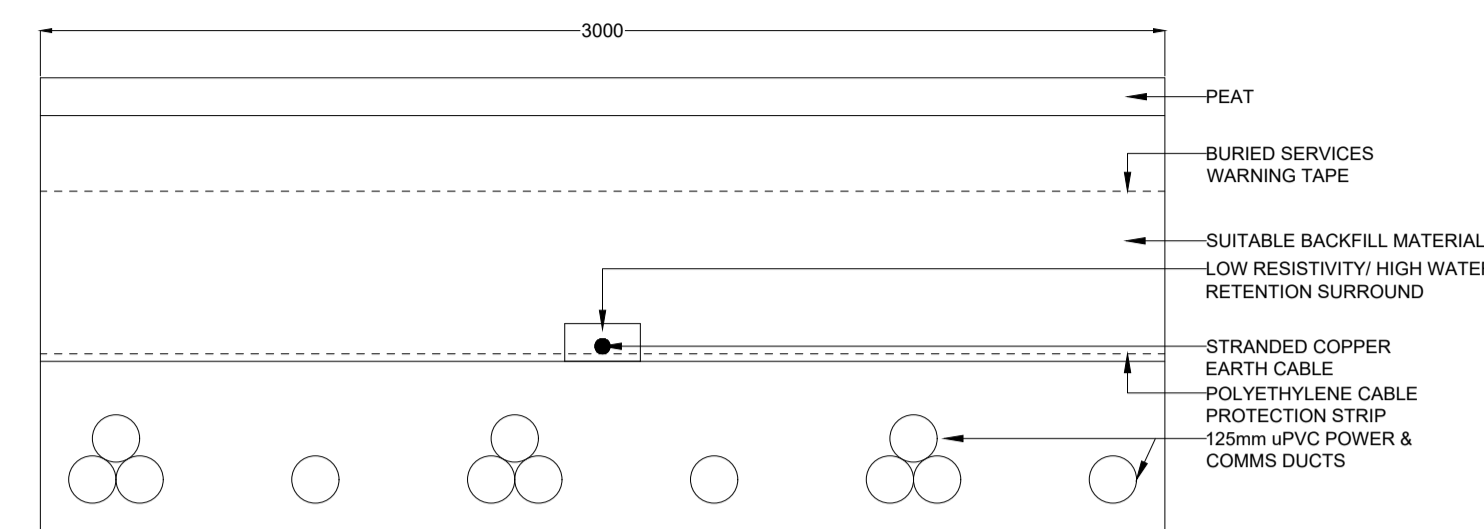


CABLE TRENCH TYPE 3

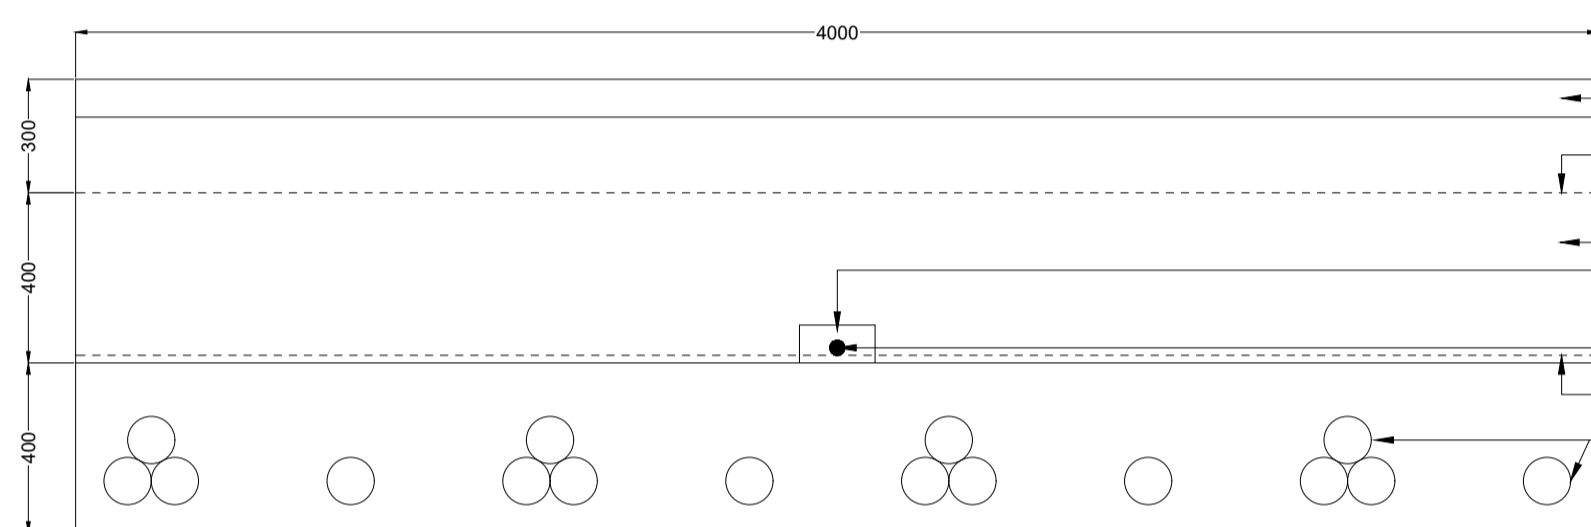


CABLE TRENCH TYPE 4

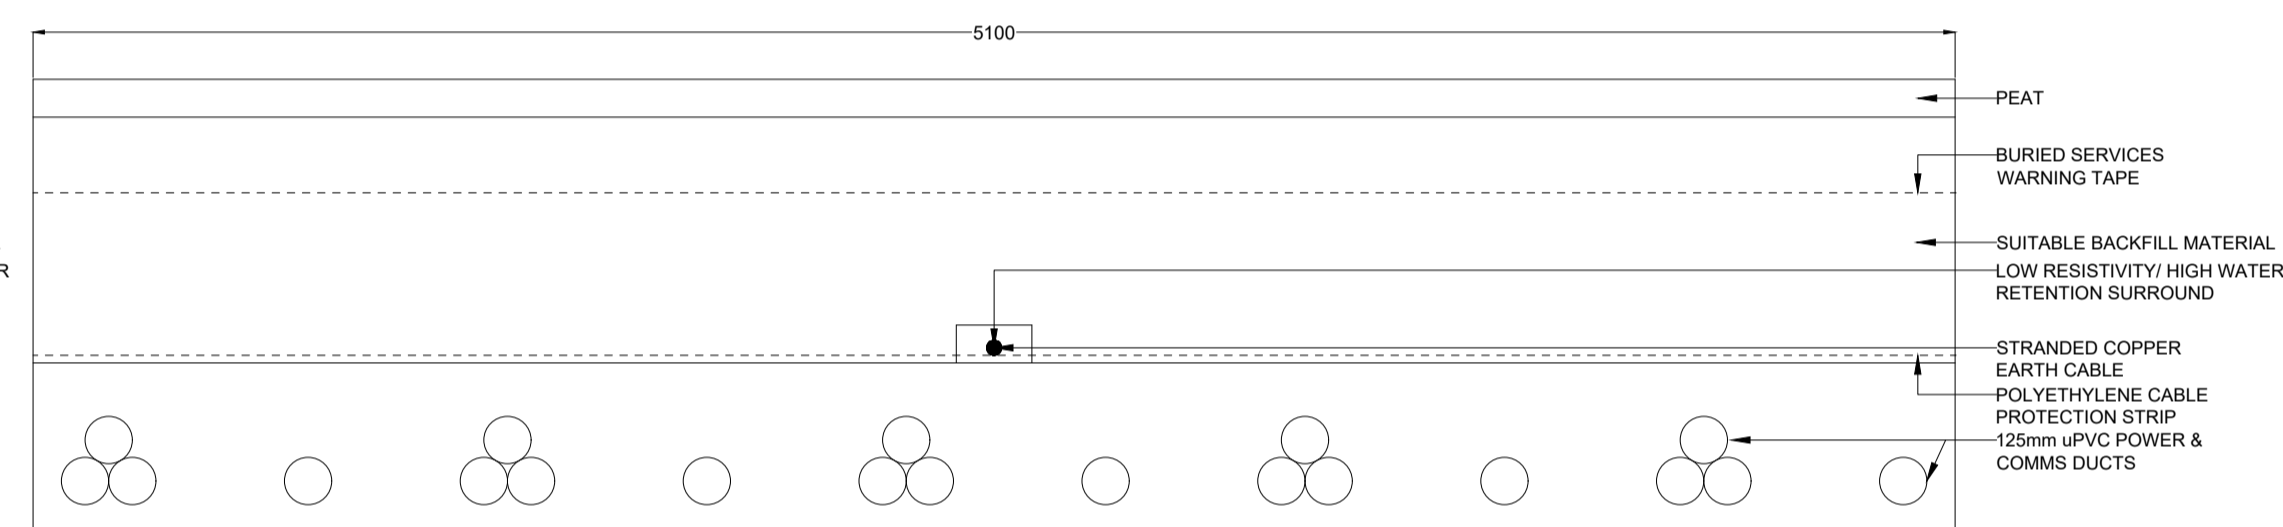


CABLE TRENCH TYPE 5

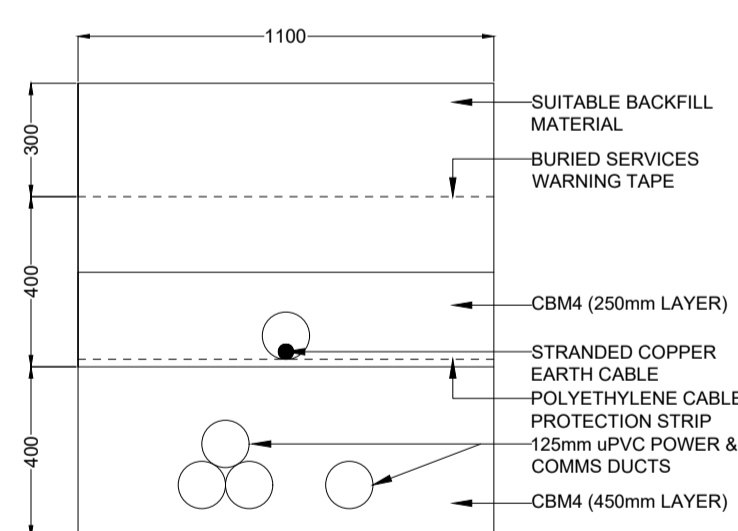


ROAD CROSSING TRENCH DETAIL

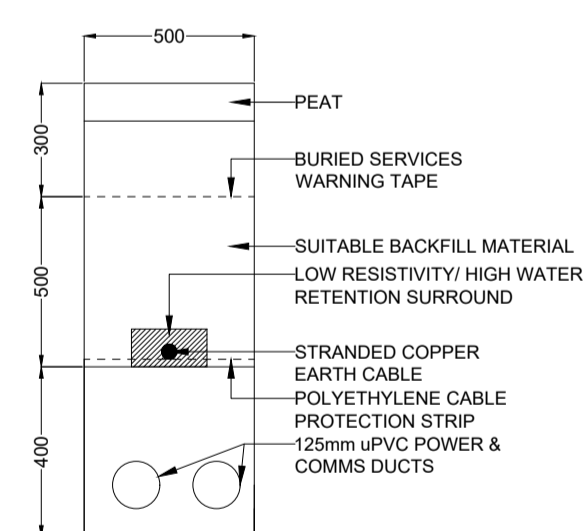

MET MAST TRENCH DETAIL

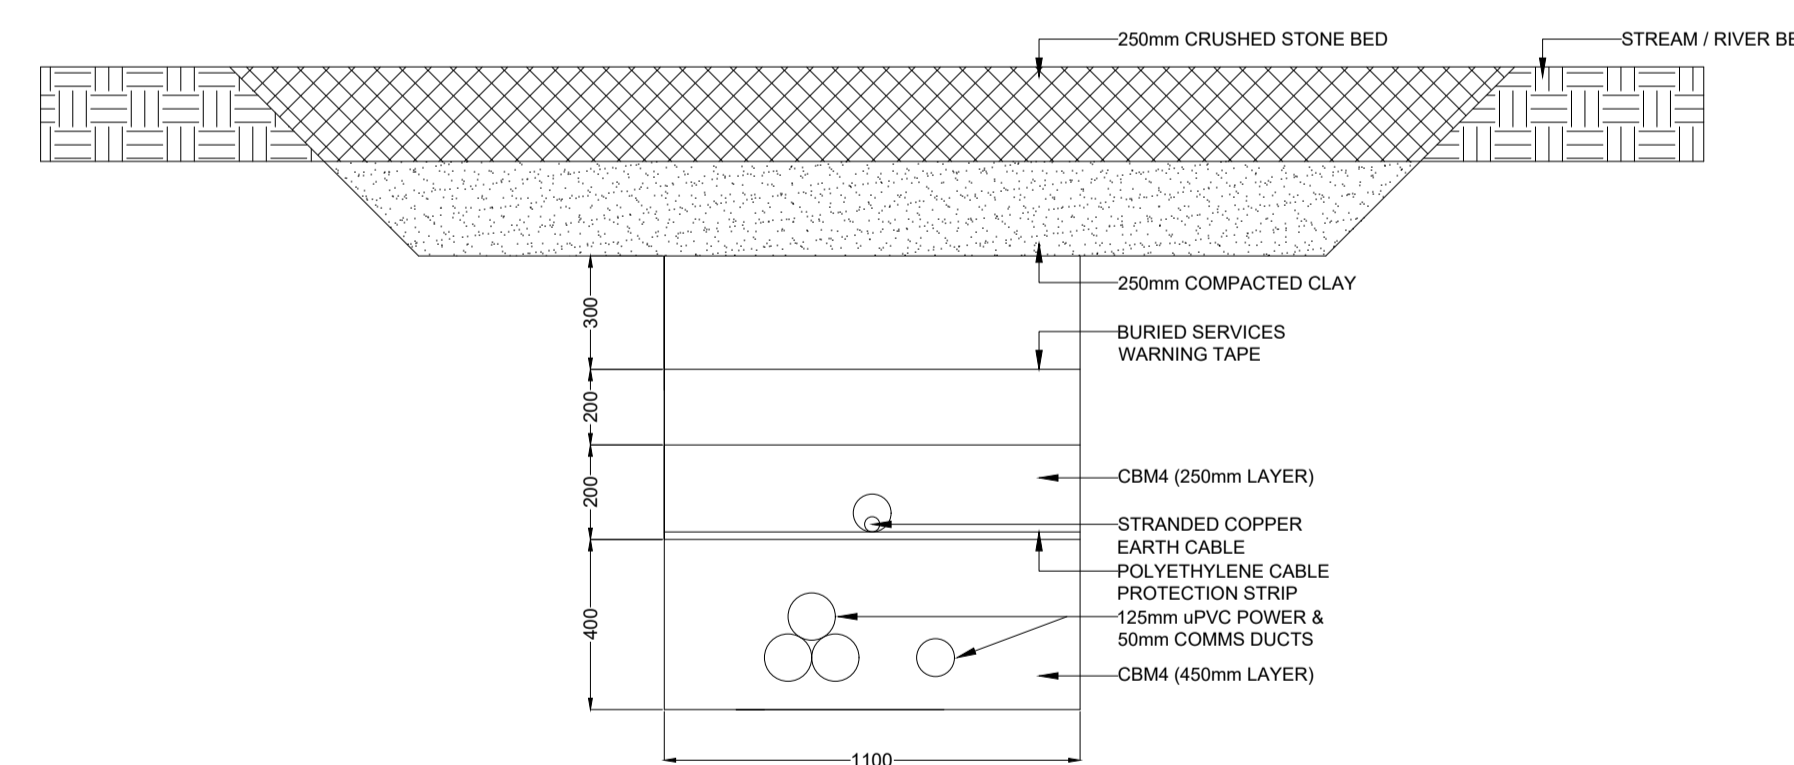

STREAM CROSSING TRENCH DETAIL

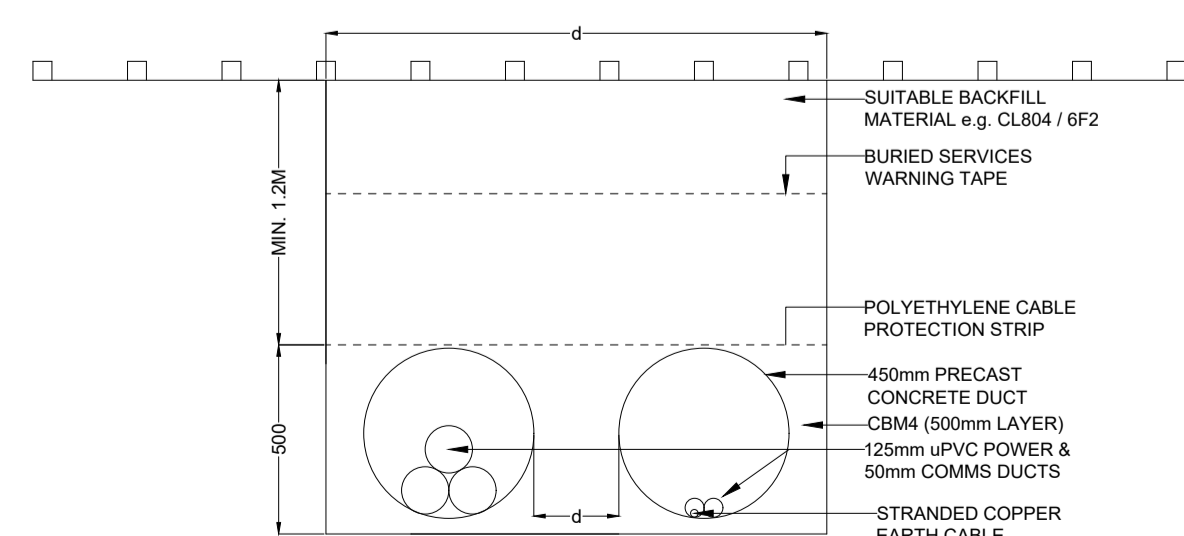

RAIL CROSSING TRENCH DETAIL SECTION VIEW A - A

DRAWING TITLE:
**Internal Collector Network
Trench Arrangement Detail**

PROJECT TITLE:
**Ballivor Wind Farm, Co. Meath &
Co. Westmeath**

DRAWING BY: BS	CHECKED BY: JMcD
PROJECT No.: 191137	DRAWING No.: 191137 - 79
SCALE: 1:20 @ A1	DATE: 27.03.2023