



**NOTES:**

1. ALL DIMENSIONS NOTED ARE IN MM
2. DRAWING IS FOR PLANNING PURPOSES ONLY
3. EQUIPMENT/STRUCTURE DETAILS ARE INDICATIVE AND WILL BE FINALISED DURING DETAILED DESIGN
4. DETAILED DESIGN SHALL BE CARRIED OUT IN LINE WITH SYSTEM OPERATOR AND ASSET OWNER SPECIFICATIONS

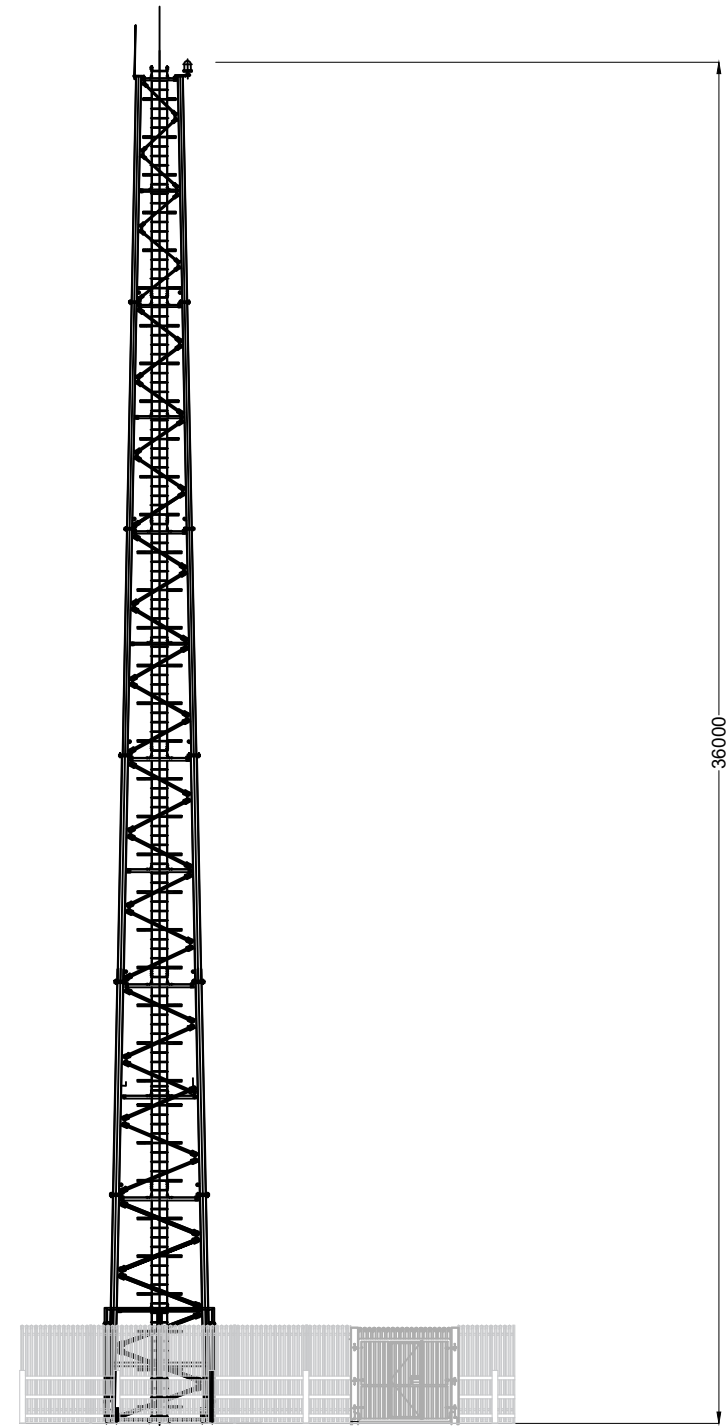

TELCOM TOWER STRUCTURE VIEW

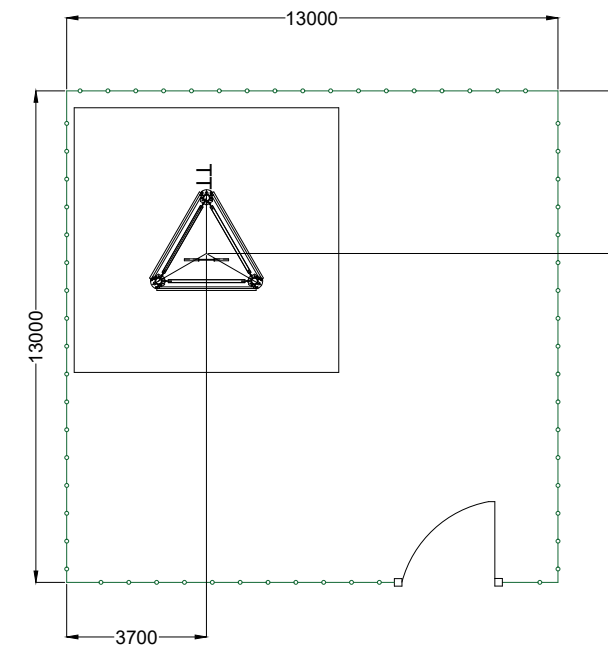

TELCOM TOWER COMPOUND

DRAWING TITLE: <b>36m High Telecom Tower</b>	
PROJECT TITLE: <b>Ballivor Wind Farm, Co. Meath &amp; Co. Westmeath</b>	
DRAWING BY: <b>BS</b>	CHECKED BY: <b>JMcD</b>
PROJECT No.: <b>191137</b>	DRAWING No.: <b>191137 - 80</b>
SCALE: <b>1:200 @ A3</b>	DATE: <b>27.03.2023</b>