



NOTES:

1. ALL DIMENSIONS NOTED ARE IN MM
2. DRAWING IS FOR PLANNING PURPOSES ONLY
3. TOWER HEIGHTS TO BE CONFIRMED IN DETAILED DESIGN PHASE
4. EQUIPMENT/STRUCTURE DETAILS ARE INDICATIVE AND WILL BE FINALISED DURING DETAILED DESIGN
5. DETAILED DESIGN SHALL BE CARRIED OUT IN LINE WITH SYSTEM OPERATOR AND ASSET OWNER SPECIFICATIONS

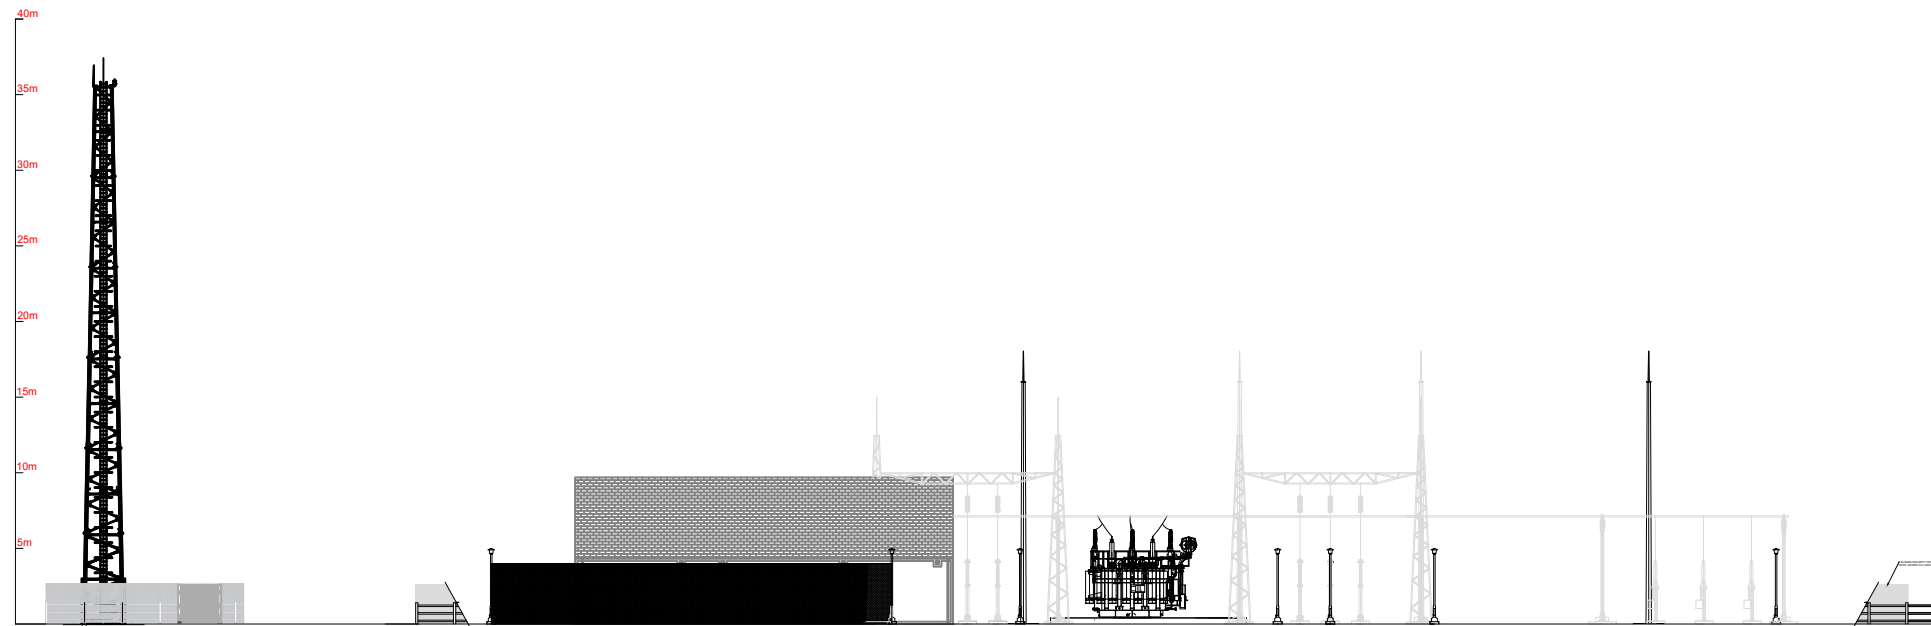

SUBSTATION SECTION VIEW B - B

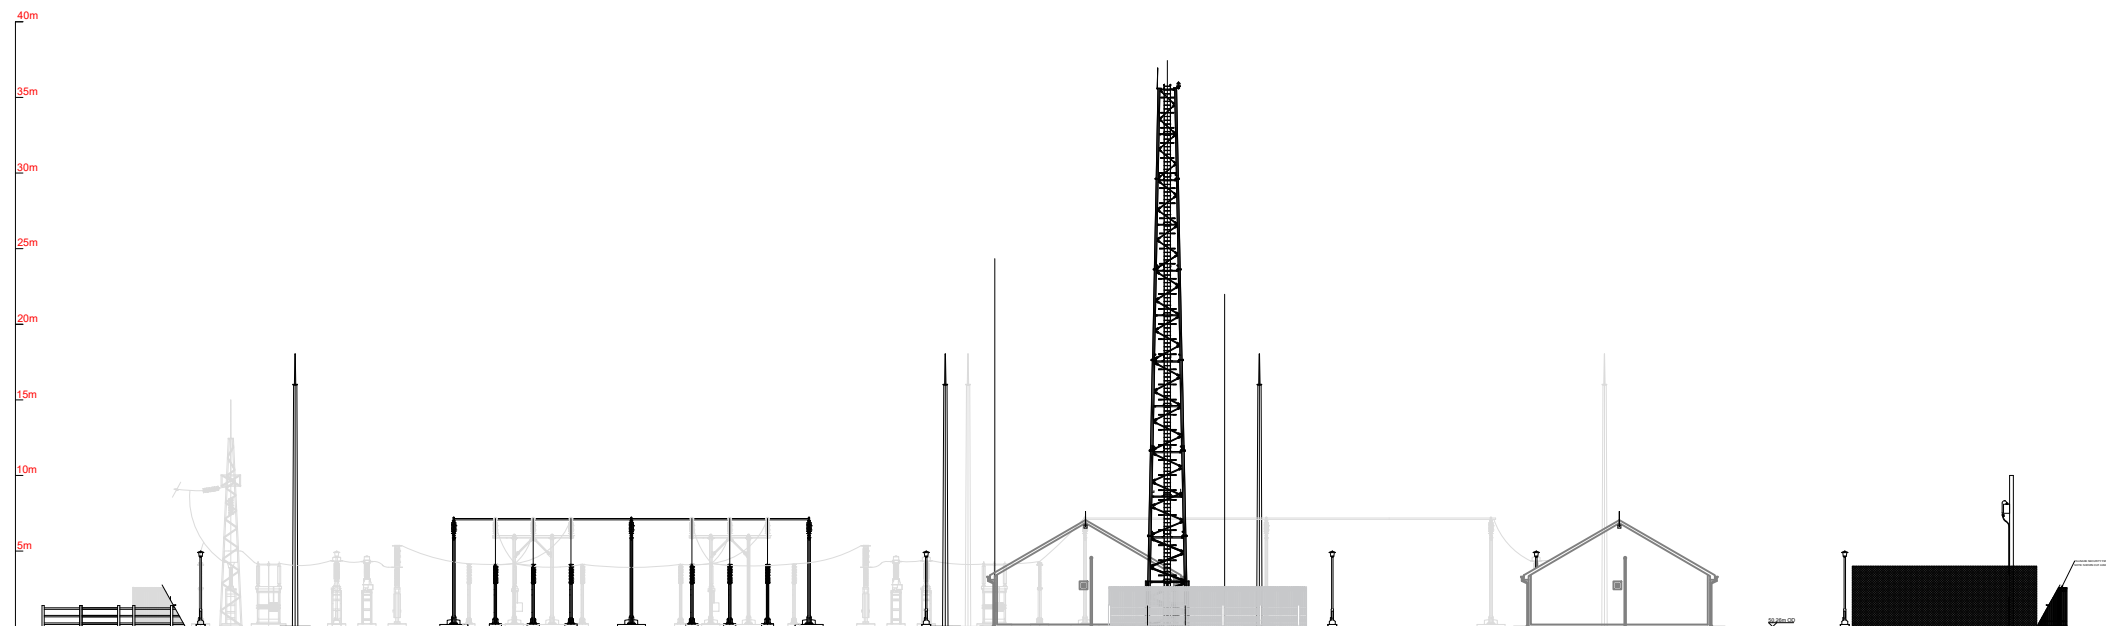

SUBSTATION SECTION VIEW C - C

DRAWING TITLE: Telecom Tower Elevation View	
PROJECT TITLE: Ballivor Wind Farm, Co. Meath & Co. Westmeath	
DRAWING BY: BS	CHECKED BY: JMcD
PROJECT No.: 191137	DRAWING No.: 191137 - 81
SCALE: 1:500 @ A3	DATE: 27.03.2023