



- Project Design Drawing Notes**
1. Drawings issued are for planning application purposes only.
 2. Drawings not to be used for construction/contract conditions.
 3. Copyright, all rights reserved. No part herewith may be copied or reproduced partially or wholly in any form whatsoever without the prior notice of the copyright owner McCarthy Keville O'Sullivan.
 4. Do not scale off this drawing. Figured metric dimensions only should be taken off this drawing.
 5. All contractors, whether main or sub-contractors, must visit the site and are responsible for taking and checking any and all dimensions and levels that relate to the works.
 6. The use of or reliance upon this drawing shall be deemed to be acceptance of these conditions of use unless otherwise agreed in writing, such written agreement to be sought from and issued by the copyright holder to the use or reliance upon this drawing.
 7. All dimensions in millimeters unless otherwise stated.
 8. Electrical cable trench location will be constructed as per engineer specifications.

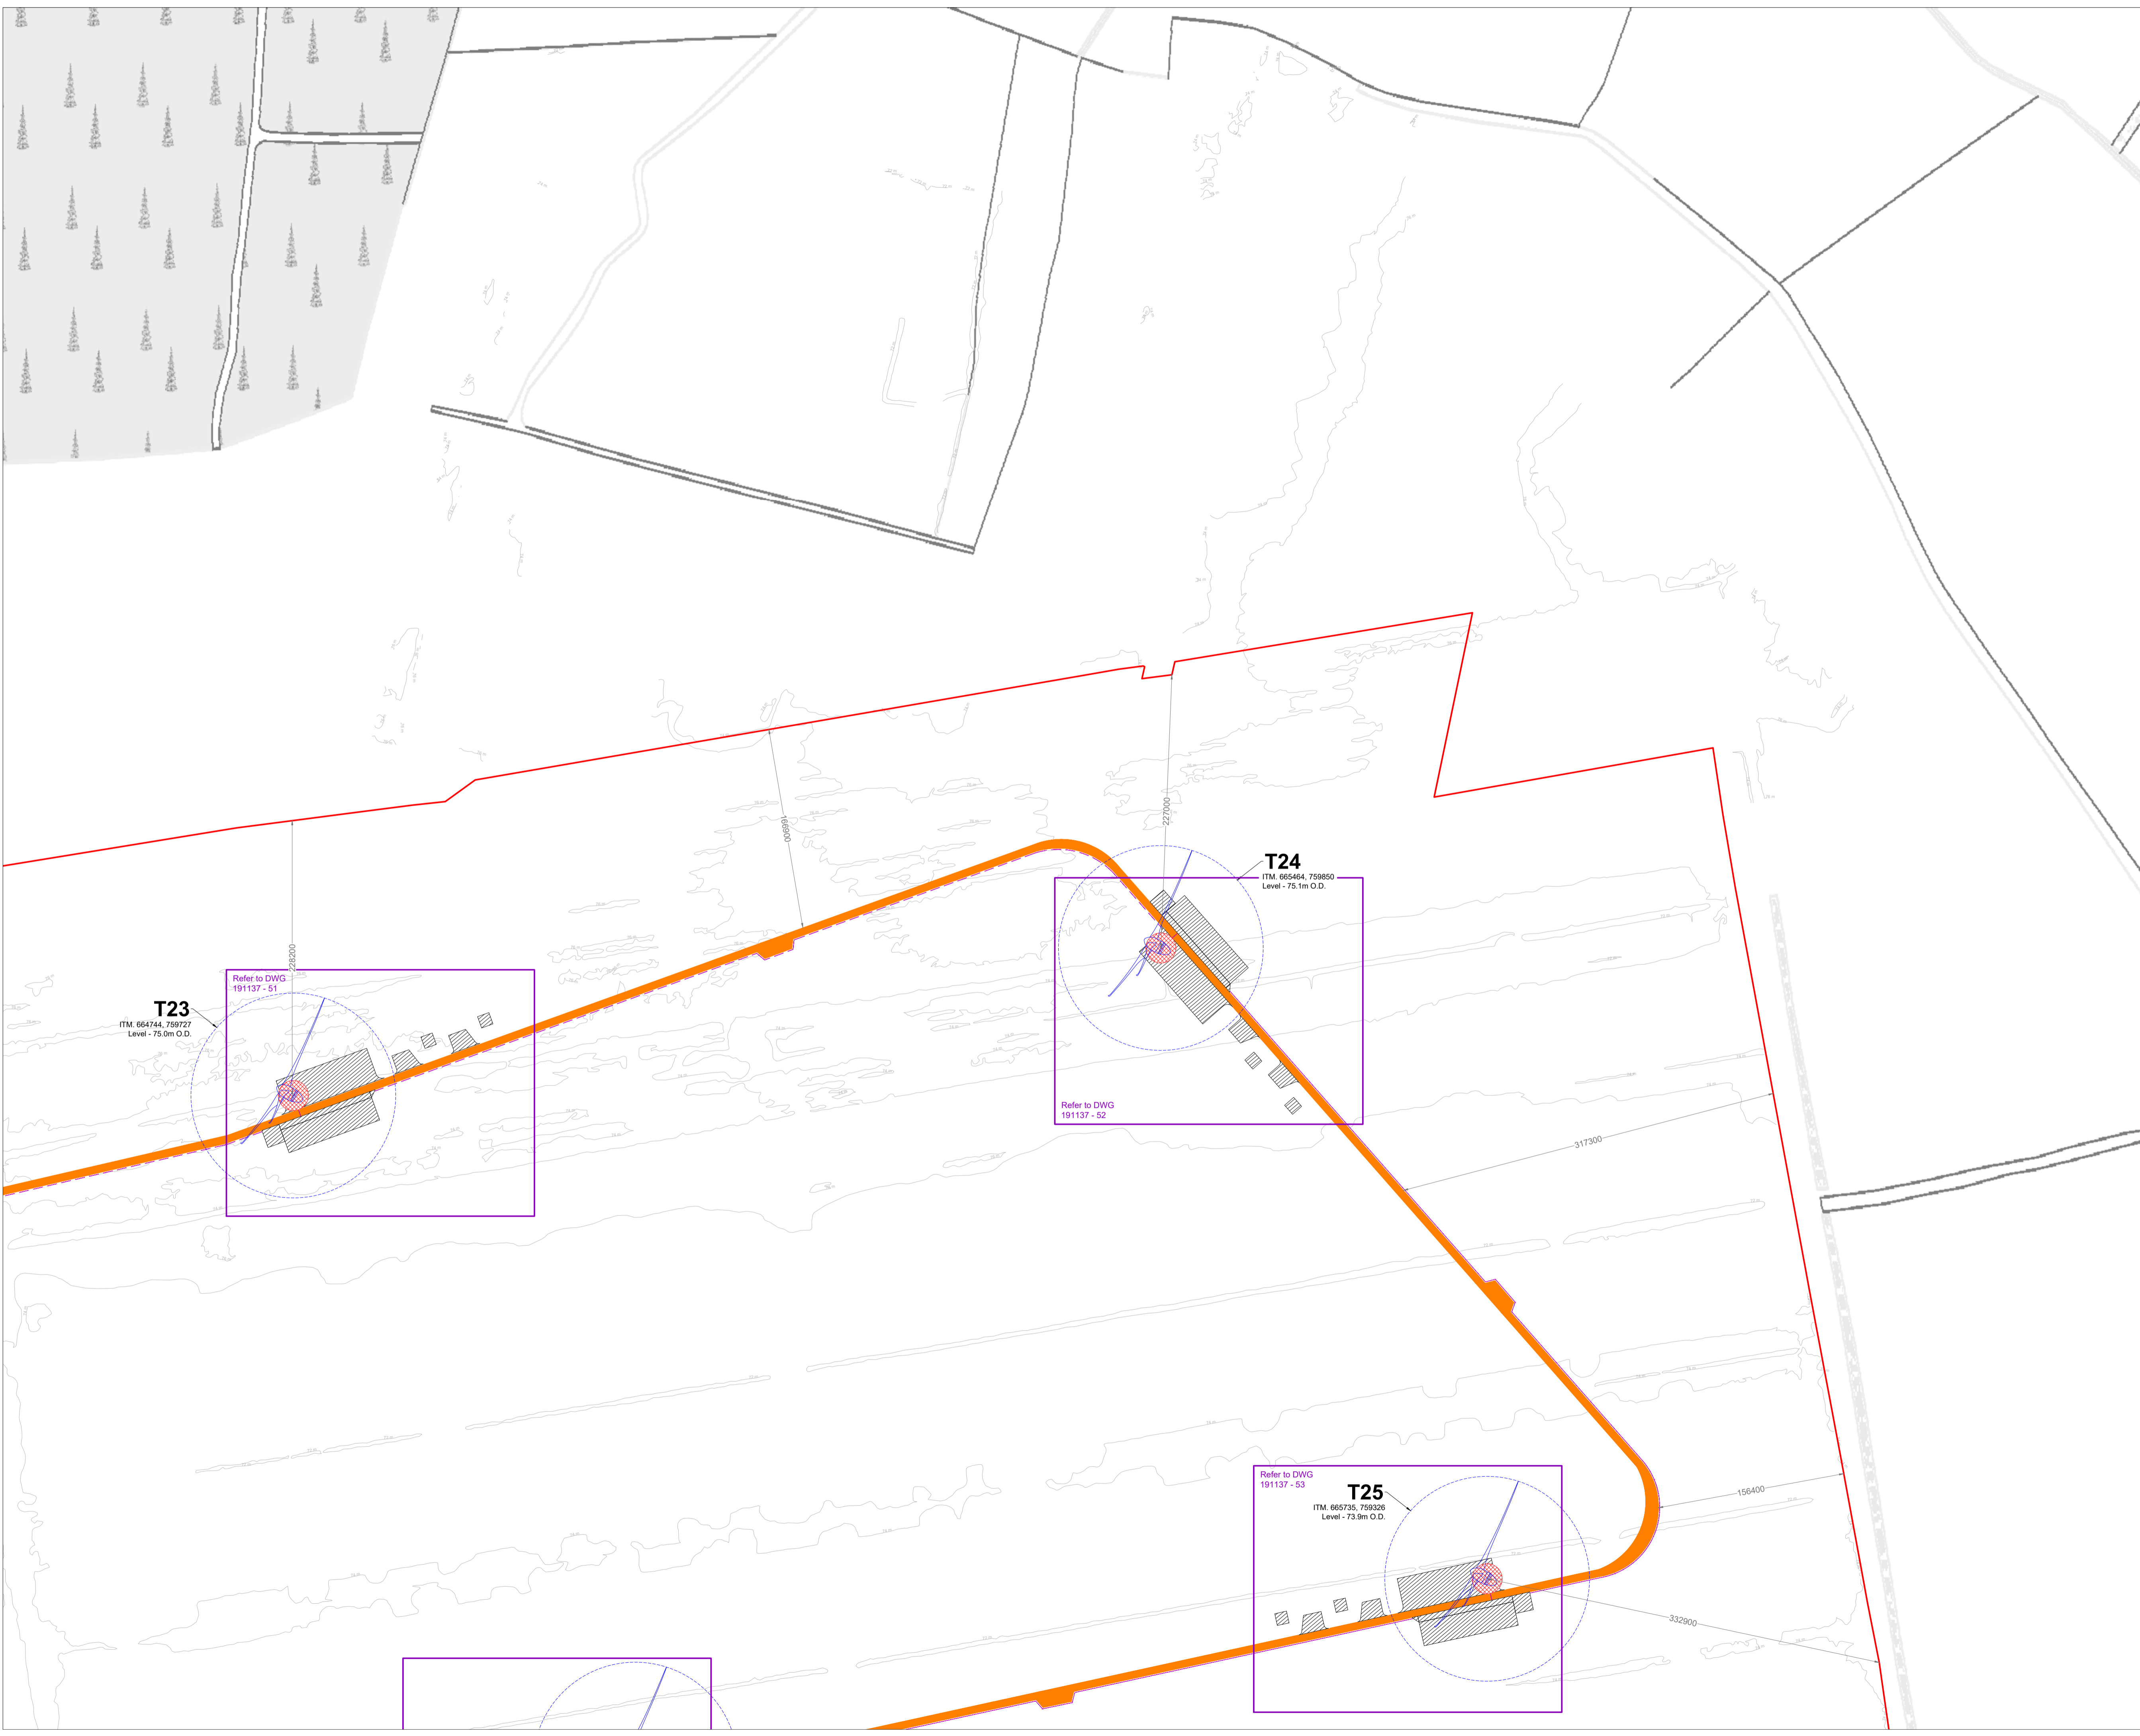

- Drawing Legend**
- Planning Application Boundary
 - Proposed Road
 - - - Electrical Cable Trench
 - ▨ Crane Pad Hardstanding Area
 - Turbine Foundation
 - Turbine Sweep Area

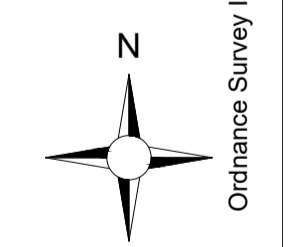

Ordnance Survey Ireland Licence No. CYAL502675176 Ordnance Survey Ireland/Government of Ireland

DRAWING TITLE:	
Site Layout Plan Sheet 2 of 18	
PROJECT TITLE:	
Ballivor Wind Farm, Co. Meath & Co. Westmeath	
DRAWING BY:	CHECKED BY:
Joseph O'Brien	Karen Mulryan
PROJECT No.:	DRAWING No.:
191137	191137 - 12
SCALE:	DATE:
1:2,500 @ A1	27.03.2023
OS SHEET No.: 2635, 2636, 2637, 2638, 2705, 2706, 2707, 2708, 2774, 2775, 2776, 2777, 2842, 2843, 2844, 2845	

MKO
 Planning and
 Environmental
 Consultants
 Tuam Road, Galway
 Ireland, H91 VW84
 +353 (0)91 735611
 email: info@www.mkoireland.ie
 Website: www.mkoireland.ie