



- Project Design Drawing Notes**
1. Drawings issued are for planning application purposes only.
 2. Drawings not to be used for construction/contract conditions.
 3. Copyright, all rights reserved. No part hereof may be copied or reproduced partially or wholly in any form whatsoever without the prior notice of the copyright owner McCarthy Keville O'Sullivan.
 4. Do not scale off this drawing. Figured metric dimensions only should be taken off this drawing.
 5. All contractors, whether main or sub-contractors, must visit the site and are responsible for taking and checking any and all dimensions and levels that relate to the works.
 6. The use of or reliance upon this drawing shall be deemed to be acceptance of these conditions of use unless otherwise agreed in writing, such written agreement to be sought from and issued by the copyright holder to the use or reliance upon this drawing.
 7. All dimensions in millimeters unless otherwise stated.
 8. Electrical cable trench location will be constructed as per engineer specifications

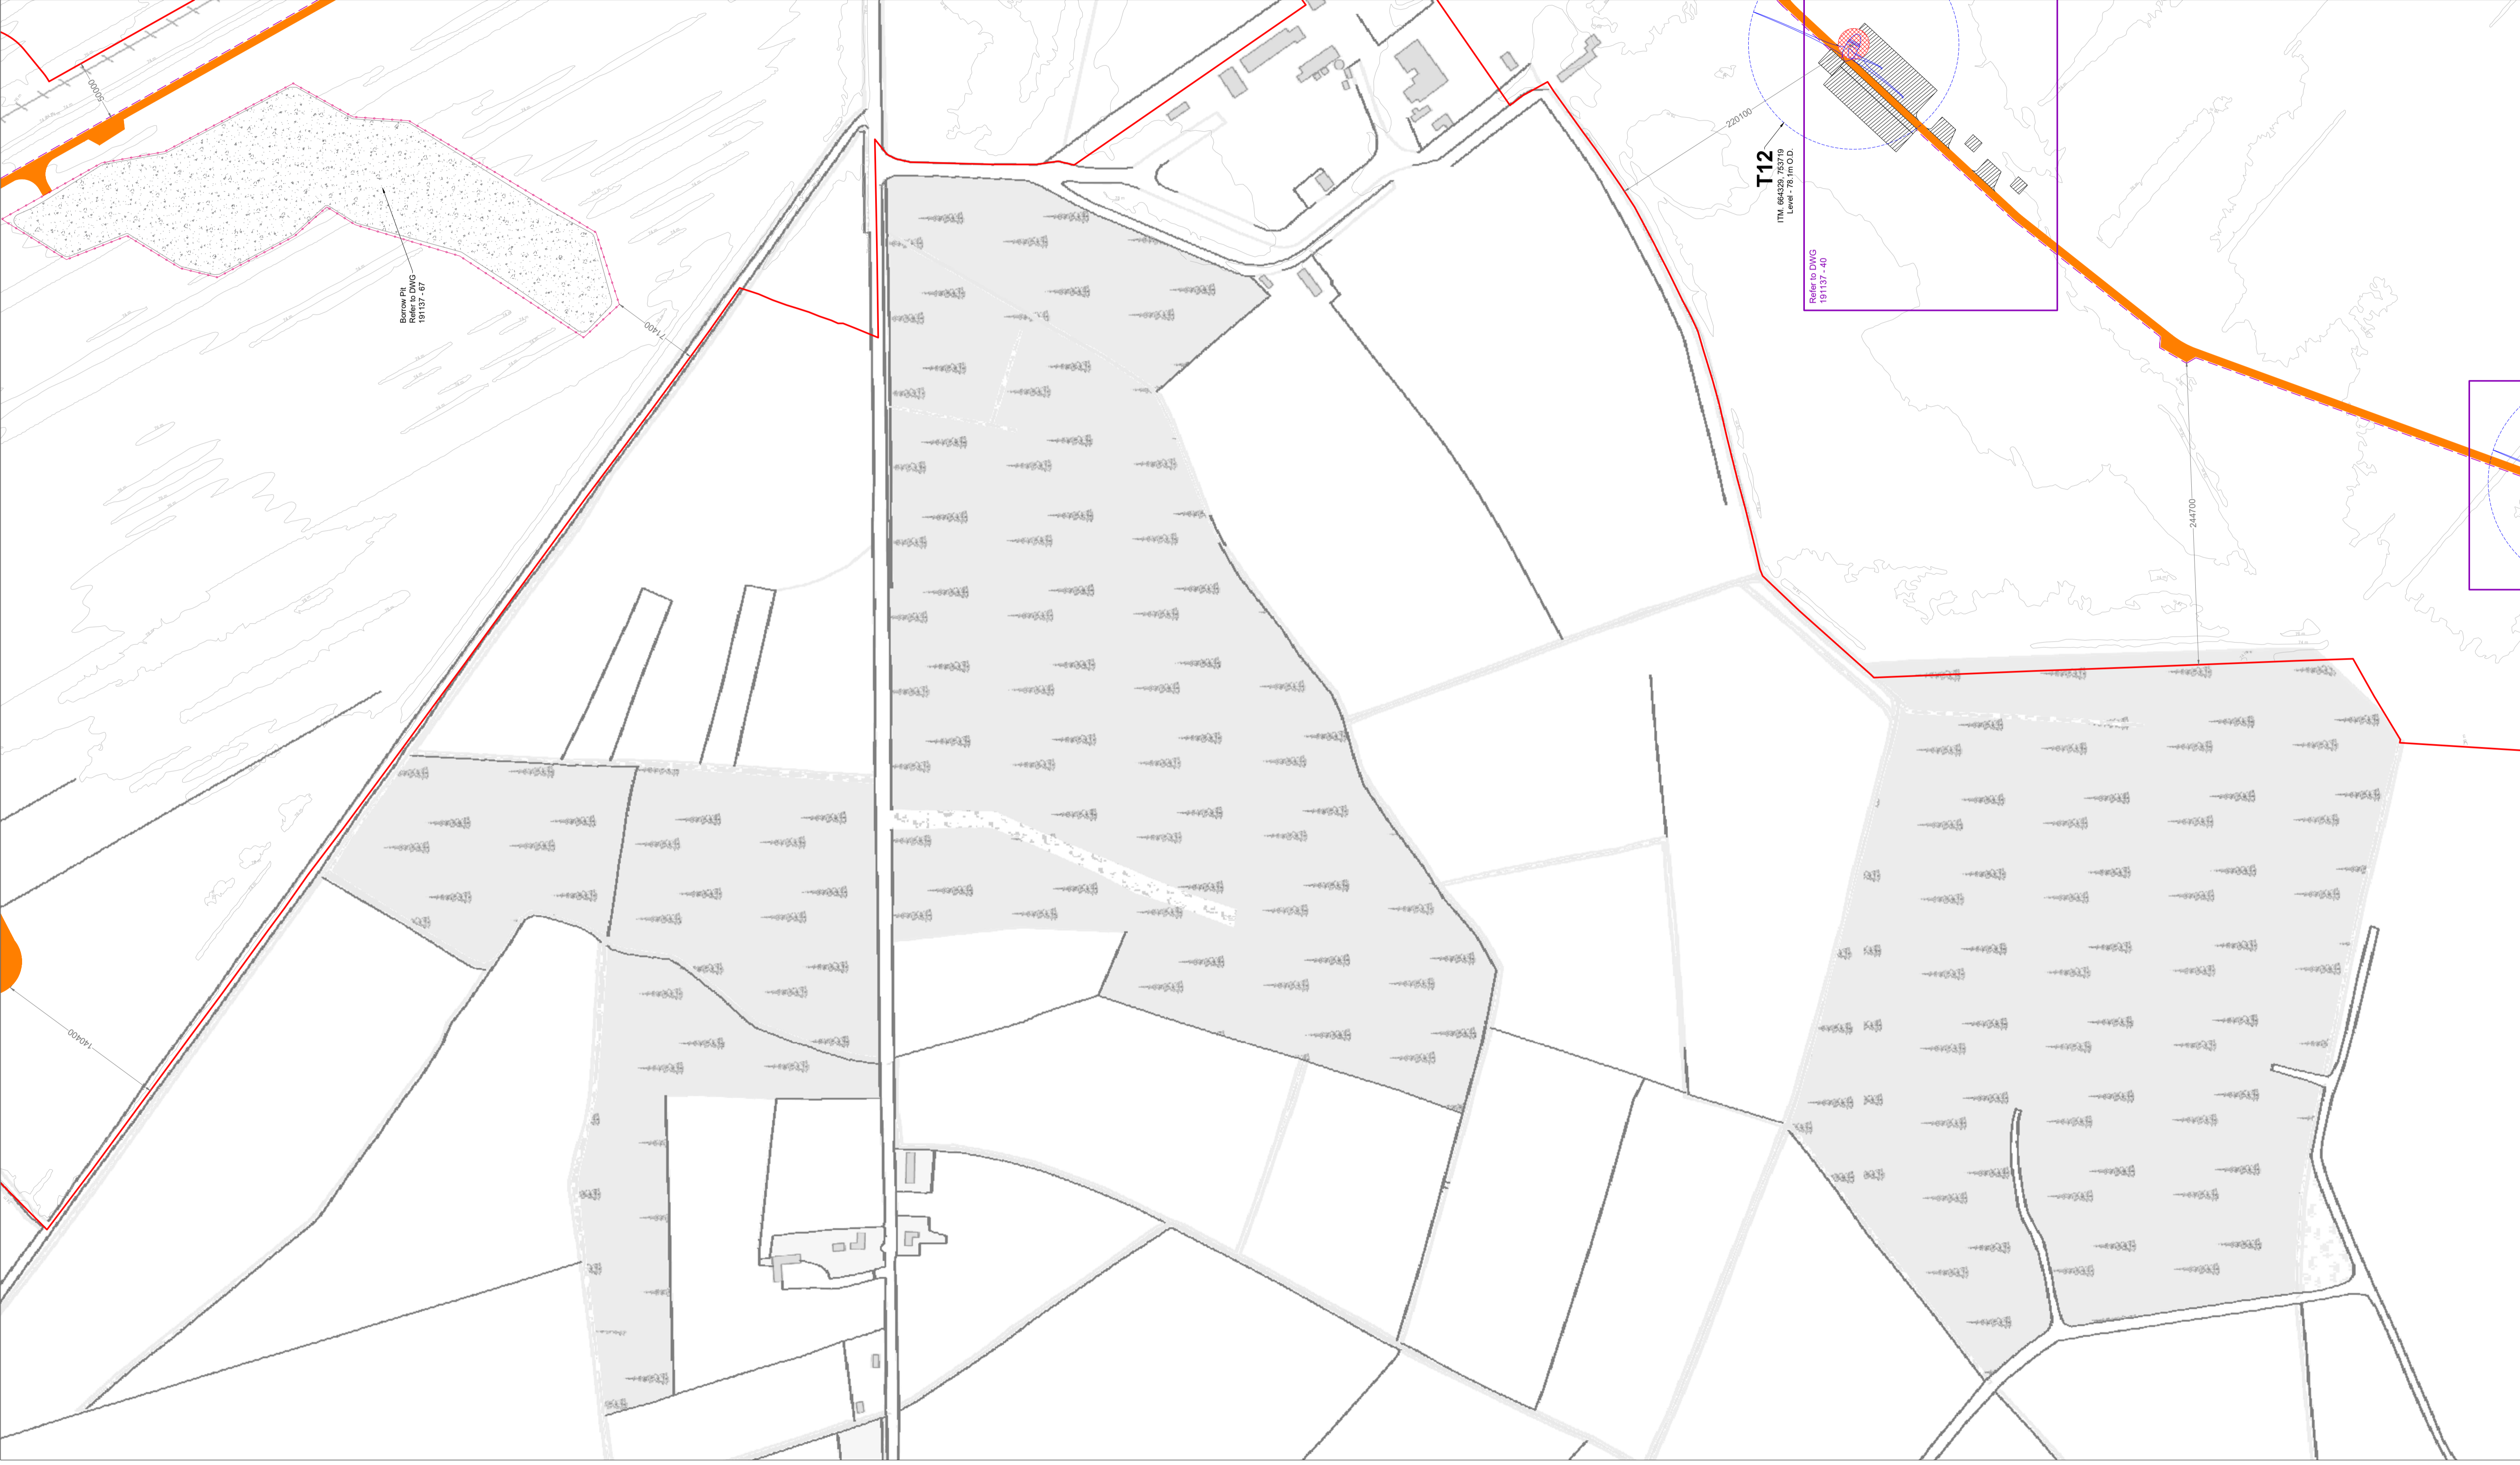

Drawing Legend

- Planning Application Boundary
- Proposed Road
- Electrical Cable Trench
- Crane Pad Handstanding Area
- Turbine Foundation
- Turbine Sweep Area
- Borrow Pit
- Borrow Pit Fence

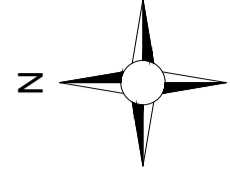

Ordnance Survey Ireland Licence No. CYAL50267517@Ordnance Survey Ireland/Government of Ireland

Site Layout Plan
Sheet 11 of 18
 Ballivor Wind Farm, Co. Meath
 & Co. Westmeath

DRAWING TITLE

PROJECT TITLE: Ballivor Wind Farm, Co. Meath & Co. Westmeath

DRAWING BY: Joseph O'Brien

CHECKED BY: Karen Muiryan

PROJECT No: 191137

DRAWING No: 191137 - 21

SCALE: 1:2,500 @ A1

DATE: 27.03.2023

OS SHEET No.: 2636, 2636, 2637, 2638, 2706, 2706, 2707, 2708, 2774, 2775, 2776, 2777, 2842, 2843, 2844, 2845

MKO
 Planning and Environmental Consultants
 Tuam Road, Galway
 Ireland, H91 V884
 +353 (0) 91 735611
 email: info@www.mkofireland.ie
 Website: www.mkofireland.ie