



**Project Design Drawing Notes**

1. Drawings issued are for planning application purposes only.
2. Drawings not to be used for construction/contract conditions.
3. Copyright, all rights reserved. No part hereof may be copied or reproduced partially or wholly in any form whatsoever without the prior notice of the copyright owner McCarthy Keville O'Sullivan.
4. Do not scale off this drawing. Figured metric dimensions only should be taken off this drawing.
5. All contractors, whether main or sub-contractors, must visit the site and are responsible for taking and checking any and all dimensions and levels that relate to the works.
6. The use of or reliance upon this drawing shall be deemed to be acceptance of these conditions of use unless otherwise agreed in writing, such written agreement to be sought from and issued by the copyright holder to the user or reliance upon this drawing.
7. All dimensions in millimeters unless otherwise stated.
8. Electrical cable trench location will be constructed as per engineer specifications

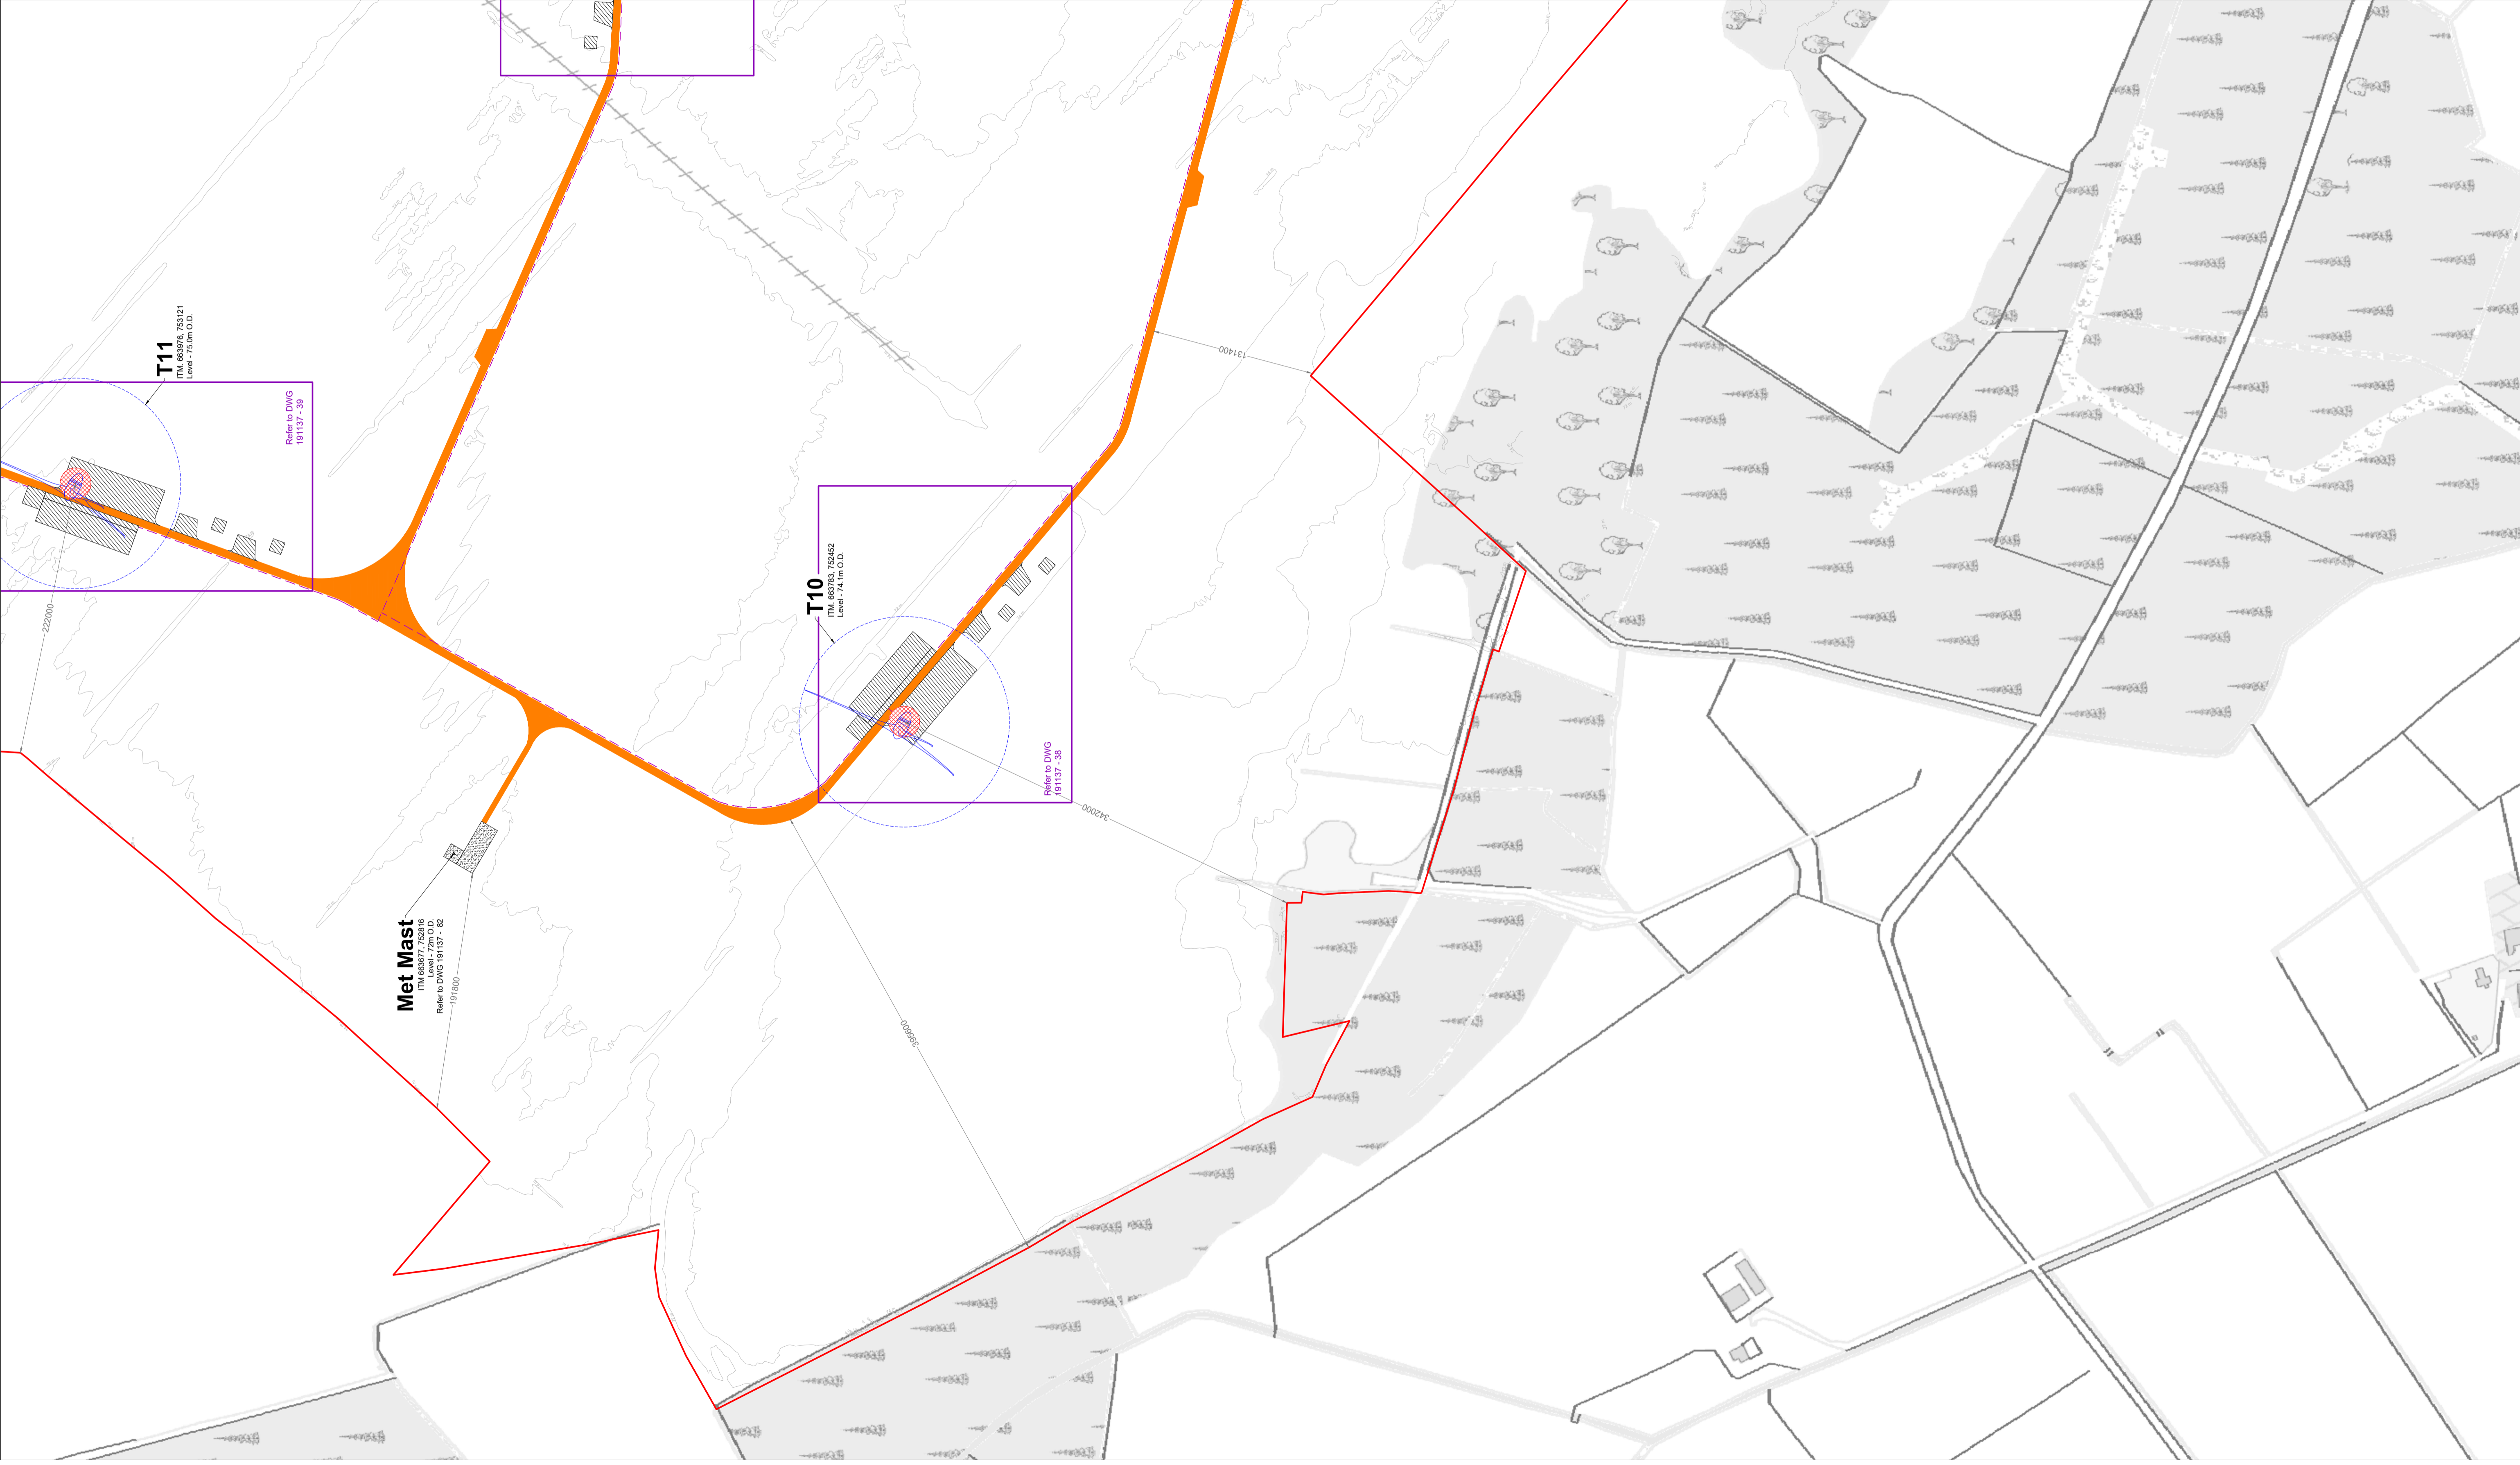

**Drawing Legend**

- Planning Application Boundary
- Proposed Road
- Electrical Cable Trench
- Crane Pad Handstanding Area
- Turbine Foundation
- Turbine Sweep Area

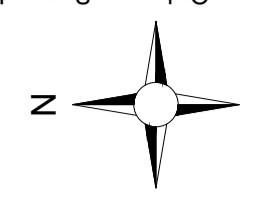

Ordnance Survey Ireland Licence No. CYAL50267517 © Ordnance Survey Ireland/Government of Ireland

**Site Layout Plan**  
**Sheet 13 of 18**

**Project Title:** Ballivor Wind Farm, Co. Meath & Co. Westmeath

**Checked By:** Karen Muiryan

**Drawing No.:** 191137 - 23

**Project No.:** 191137

**Scale:** 1:2,500 @ A1

**Date:** 27.03.2023

**OS Sheet No.:** 2835, 2836, 2837, 2838, 2705, 2706, 2707, 2708, 2774, 2775, 2776, 2777, 2843, 2844, 2845

**DKO**  
Planning and Environmental Consultants  
Tullam Road, Galway  
Ireland, H91 W8B4  
+353 (0) 91 735611  
email: info@www.mkoireland.ie  
Website: www.mkoireland.ie