


Project Design Drawing Notes

1. Drawings issued are for planning application purposes only.
2. Drawings not to be used for construction/contract conditions.
3. Copyright, all rights reserved. No part hereof may be copied or reproduced in any form without the prior written consent of the copyright owner McCarthy Keville O'Sullivan.
4. Do not scale off this drawing. Figured metric dimensions only should be taken off this drawing.
5. All contractors, whether main or sub-contractors, must visit the site and are responsible for taking and checking any and all dimensions and levels that relate to the works.
6. The use of or reliance upon this drawing shall be deemed to be an acceptance of these conditions of use unless otherwise agreed in writing and shall not be construed as an approval or endorsement by the copyright holder to the use or reliance upon this drawing.
7. All dimensions in millimeters unless otherwise stated.
8. Electrical cable trench location will be constructed as per engineers specifications

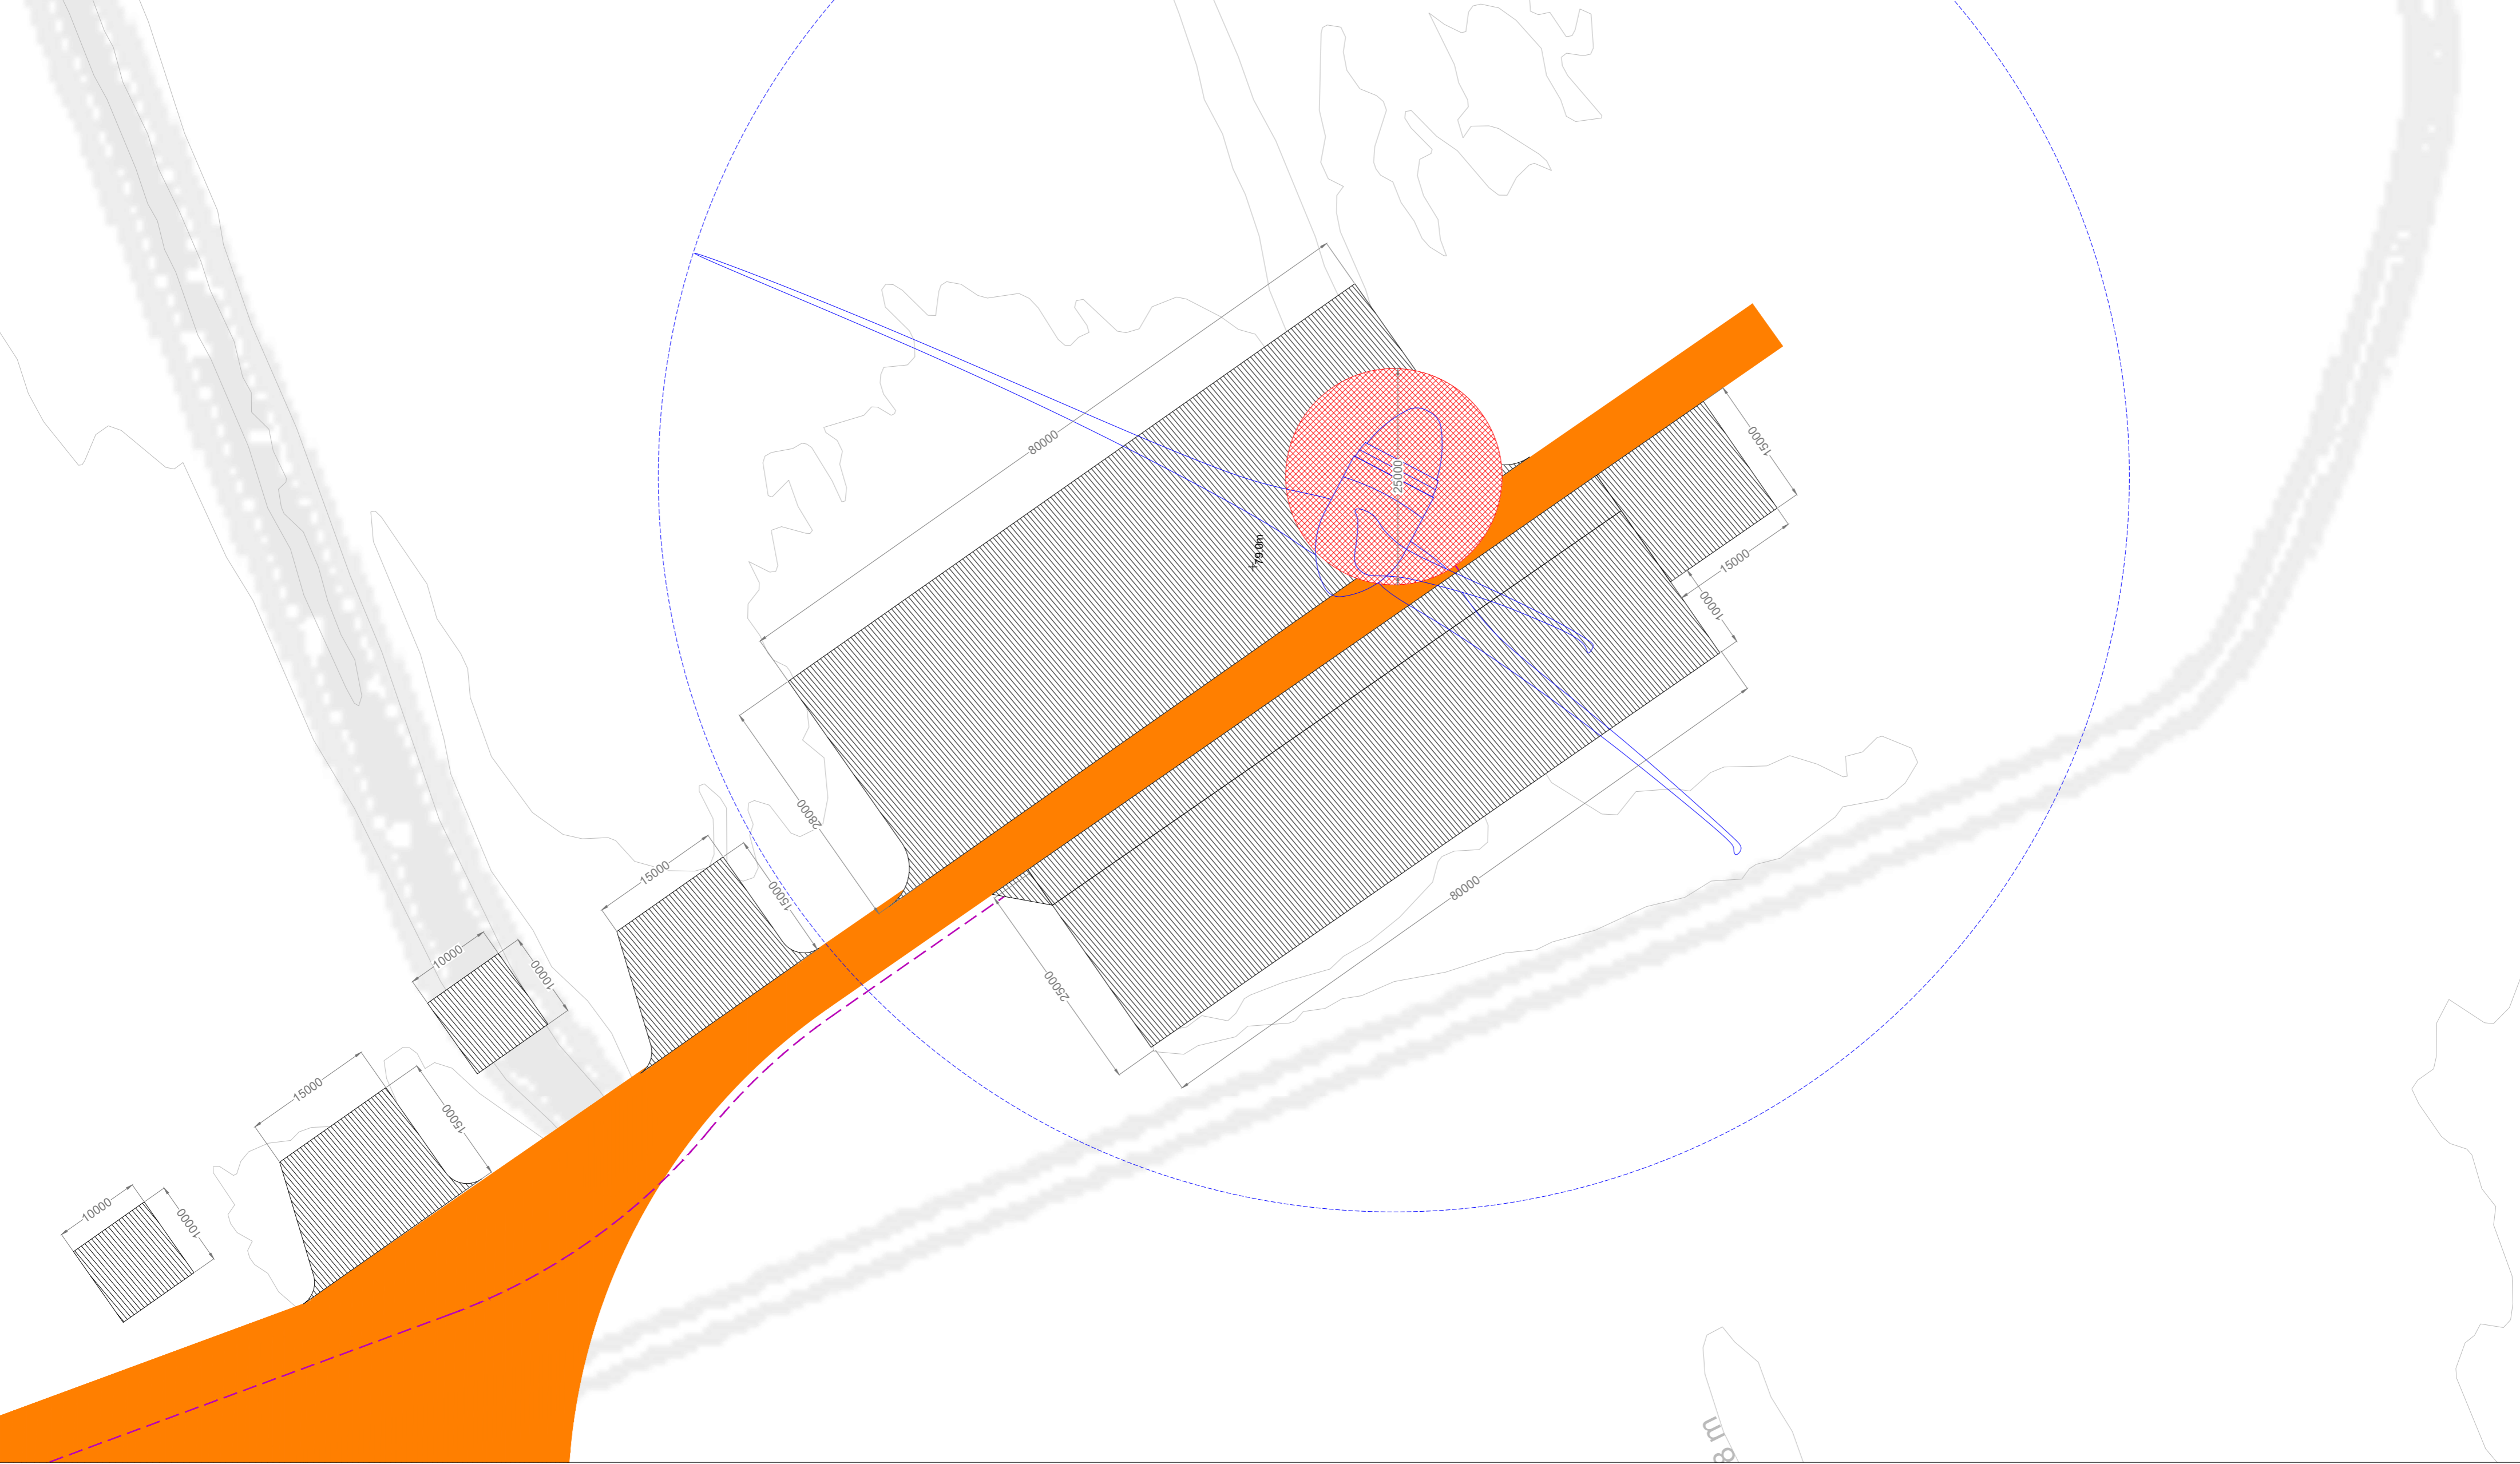

Drawing Legend

- Proposed Road
- Electrical Cable Trench
- Crane Pad Hardstanding Area
- Turbine Foundation
- Turbine Sweep Area



Ordnance Survey Ireland Licence No. CYAL50267517 © Ordnance Survey Ireland/Government of Ireland

DRAWING TITLE:

Turbine 17 Layout

PROJECT TITLE:	Ballivor Wind Farm, Co. Meath & Co. Westmeath		
DRAWING BY:	Joseph O'Brien	CHECKED BY:	Karen Mulryan
PROJECT No.:	191137	DRAWING No.:	191137 - 45
SCALE:	1:500 @ A2	DATE:	27.03.2023
OS SHEET No.:	2635, 2636, 2637, 2638, 2705, 2706, 2707, 2708, 2714, 2715, 2716, 2717, 2624, 2625, 2624, 2625		

MKO
Planning and Environmental Consultants
Tum Road Galway
Tel: 01326 565611
Fax: 01326 565611
Website: www.mkofireland.ie