



Project Design Drawing Notes

1. Drawings issued are for planning application purposes only.
2. Drawings not to be used for construction/contract conditions.
3. Copyright, all rights reserved. No part hereof may be copied or reproduced partially or wholly in any form whatsoever without the prior notice of the copyright owner McCarthy Keville O'Sullivan.
4. Do not scale off this drawing. Figured metric dimensions only should be taken off this drawing.
5. All contractors, whether main or sub-contractors, must visit the site and are responsible for taking and checking any and all dimensions and levels that relate to the works.
6. The use of or reliance upon this drawing shall be deemed to be acceptance of these conditions of use unless otherwise agreed in writing, such written agreement to be sought from and issued by the copyright holder to the user or reliance upon this drawing.
7. All dimensions in millimeters unless otherwise stated.
8. Electrical cable trench location will be constructed as per engineer specifications

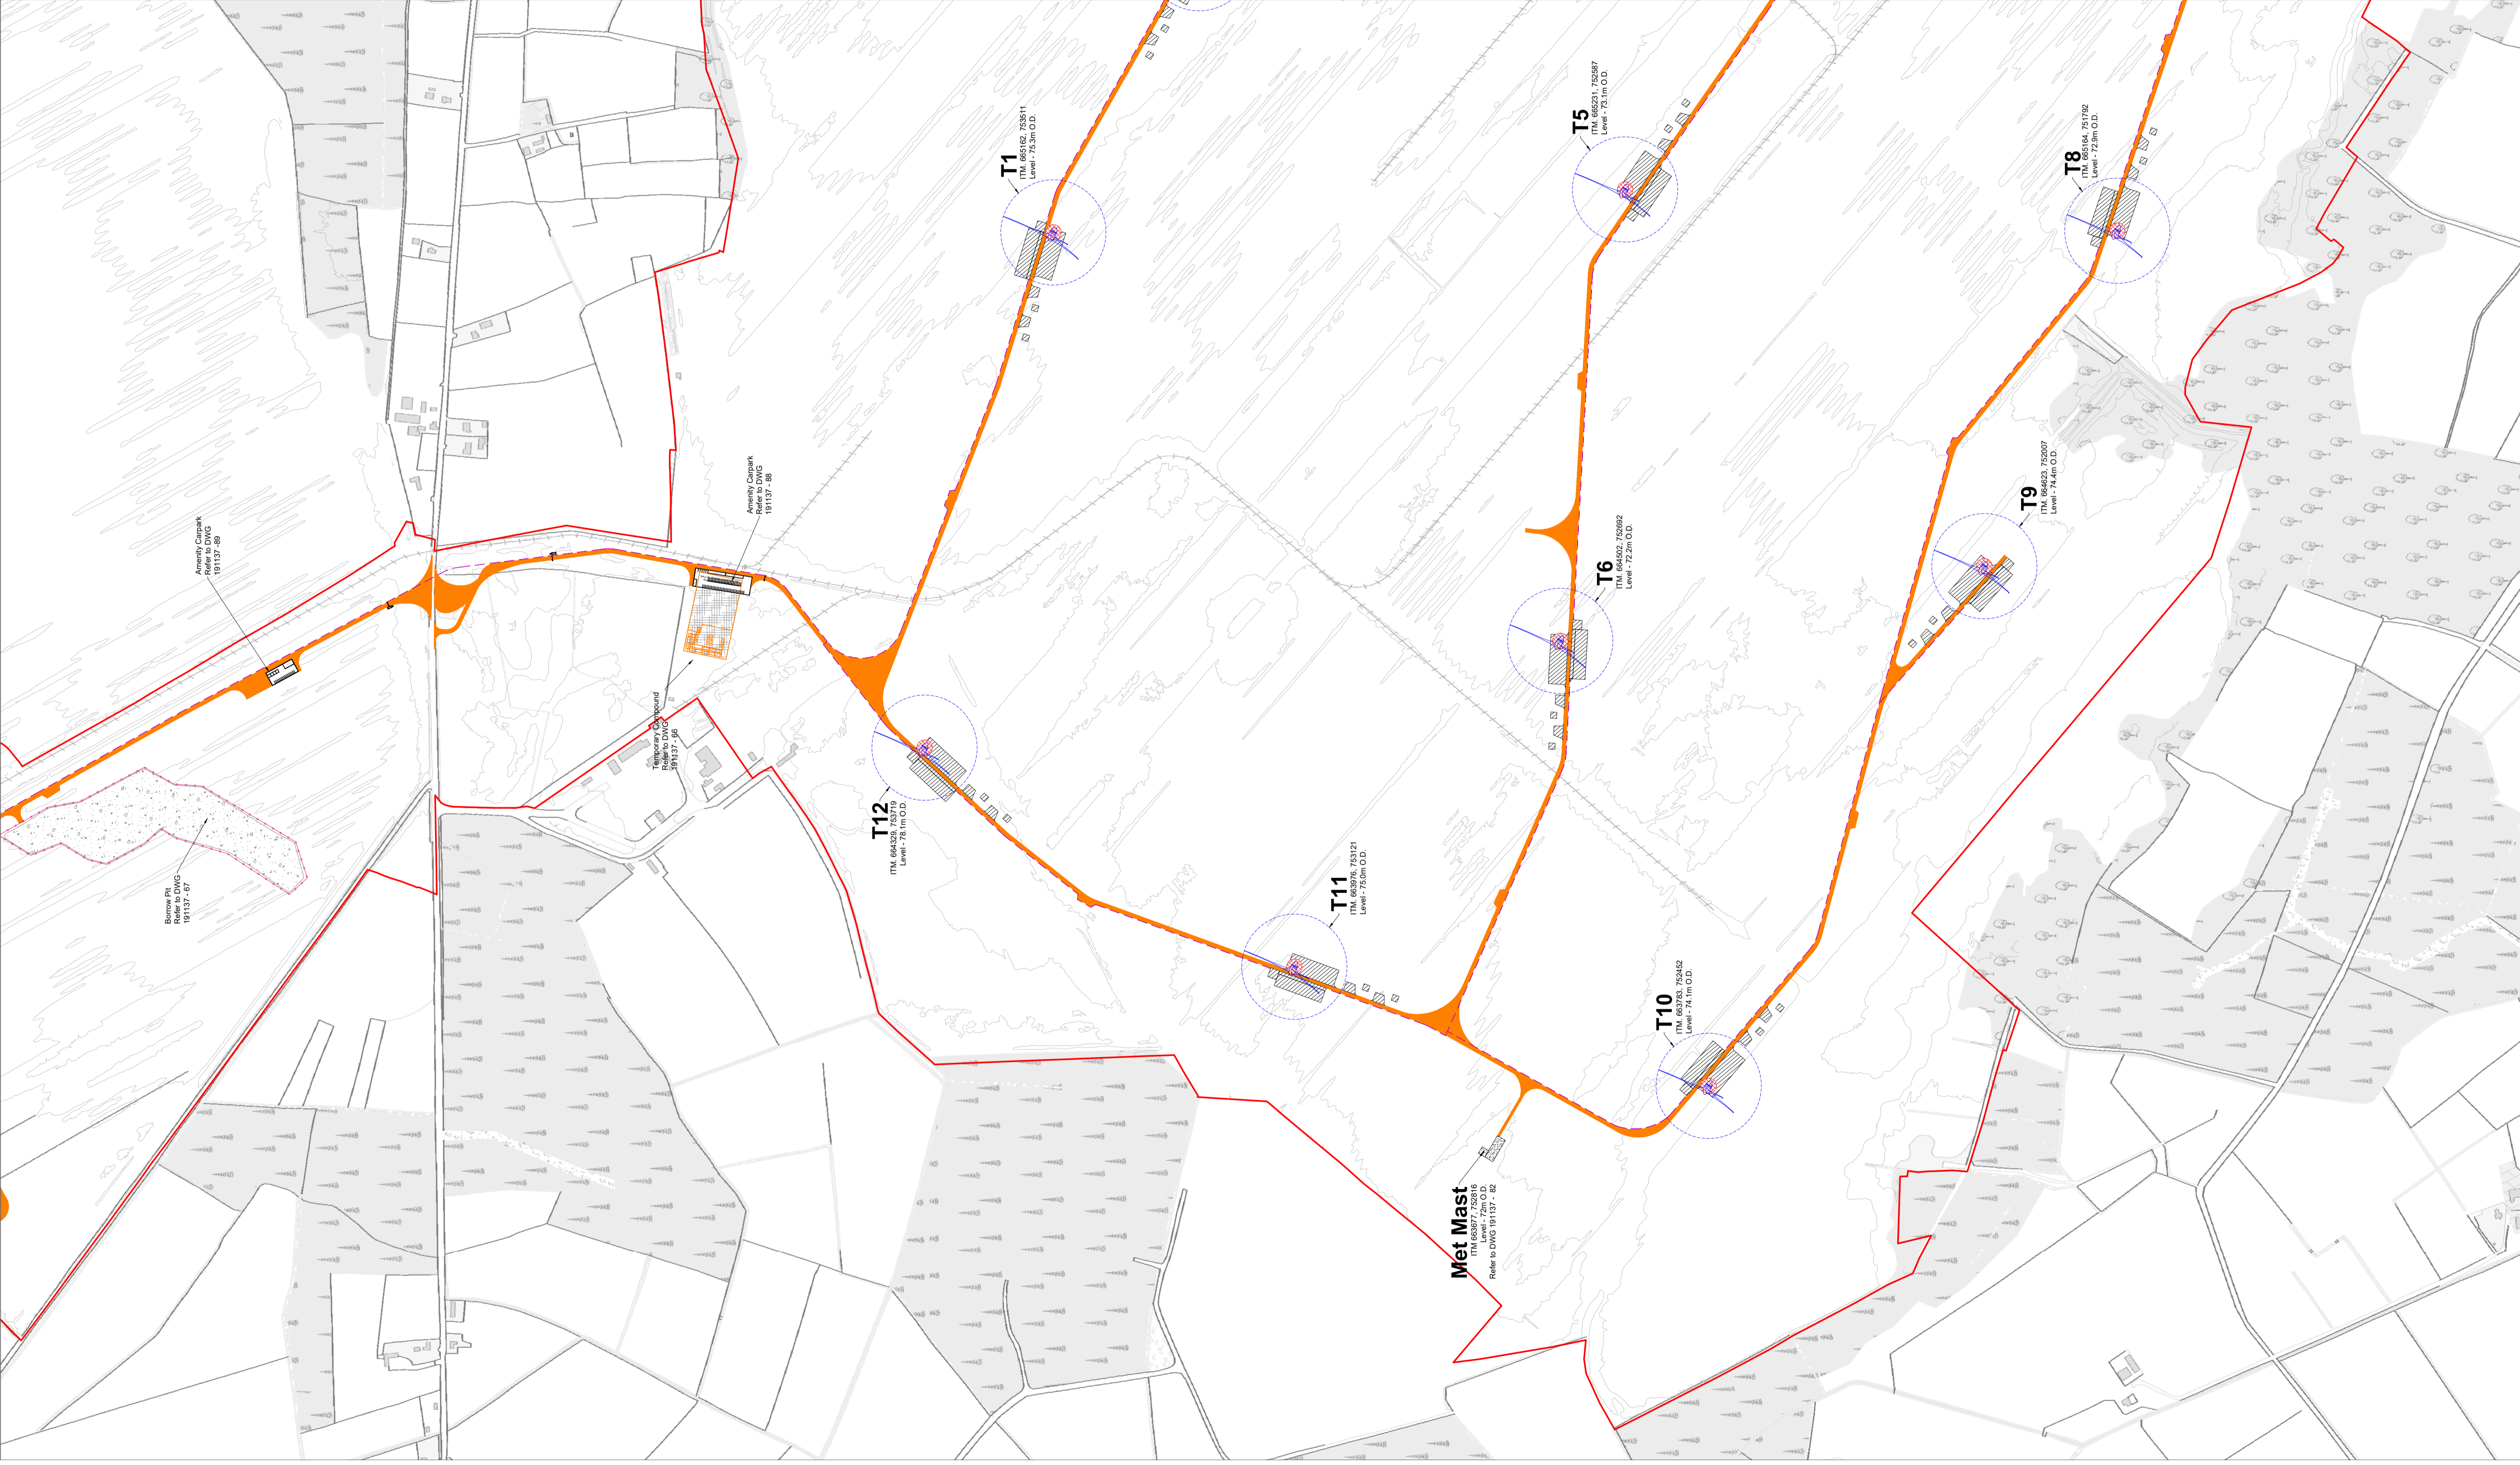

Drawing Legend

- Planning Application Boundary
- Proposed Road
- Electrical Cable Trench
- Crane Pad Handstanding Area
- Turbine Foundation
- Turbine Sweep Area
- Borrow Pit
- Borrow Pit Fence

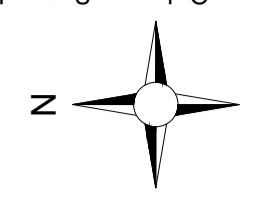

Ordnance Survey Ireland Licence No. CYAL50267517@Ordnance Survey Ireland/Government of Ireland

**Site Layout Plan
Sheet 4 of 6**

PROJECT TITLE:	Ballivor Wind Farm, Co. Meath & Co. Westmeath		
DRAWING BY:	Joseph O'Brien	CHECKED BY:	Karen Muiryan
PROJECT No:	191137	DRAWING No.:	191137 - 07
SCALE:	1:5,000 @ A1	DATE:	27.03.2023
OS SHEET No.:	2635, 2636, 2637, 2638, 2705, 2706, 2707, 2708, 2743, 2744, 2745, 2776, 2777, 2842, 2843, 2844, 2845		



MKO
Planning and
Environmental
Consultants
Tum Road, Galway
Ireland, H91 W8E4
+353 (0) 91 735611
email: info@www.mkoireland.ie
Website: www.mkoireland.ie