

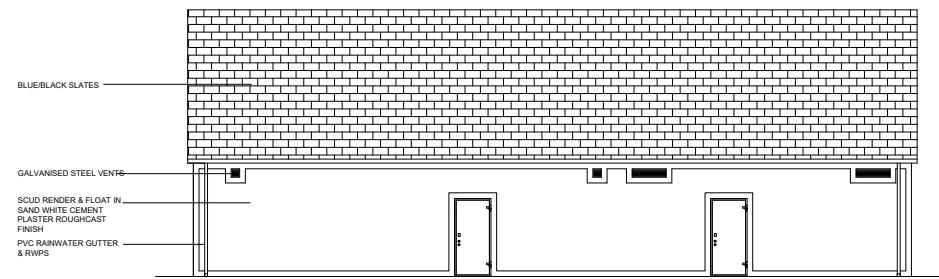


**NOTES:**


1. ALL DIMENSIONS NOTED ARE IN MM
2. DRAWING IS FOR PLANNING PURPOSES ONLY
3. PANEL LAYOUT & DIMENSIONS ARE INDICATIVE.
4. APPARATUS IN RED LINE DEPICTS FUTURE DEVELOPMENT
5. ALL BUILDING MATERIALS ARE TO BE APPROVED BY THE ASSIGNED CERTIFIER AND SHALL BE IN ACCORDANCE WITH REGULATION & SPECIFICATION REQUIREMENTS

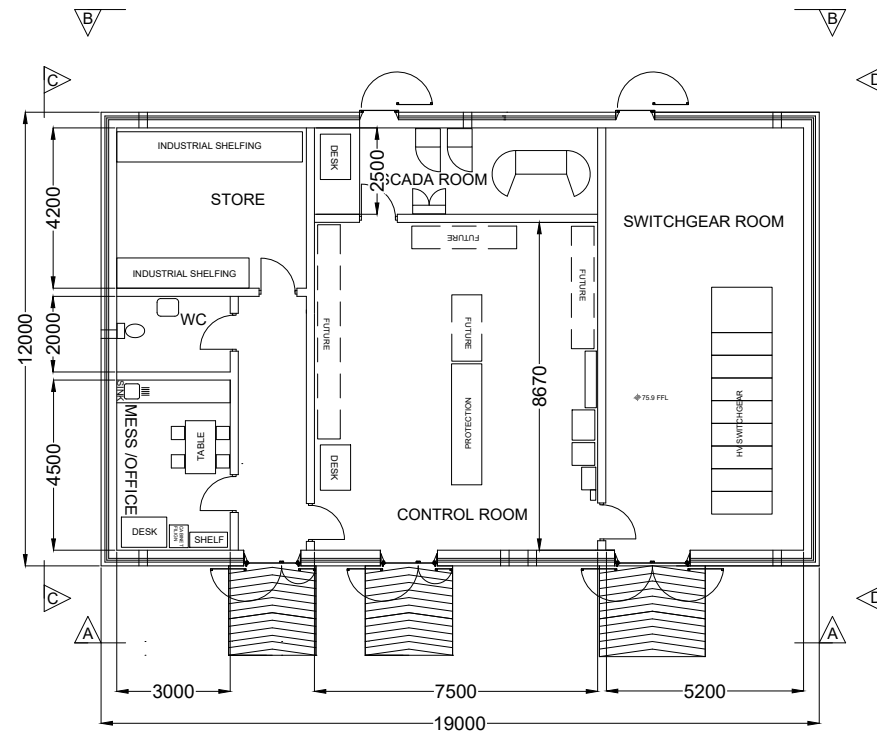


**SECTION VIEW A - A**

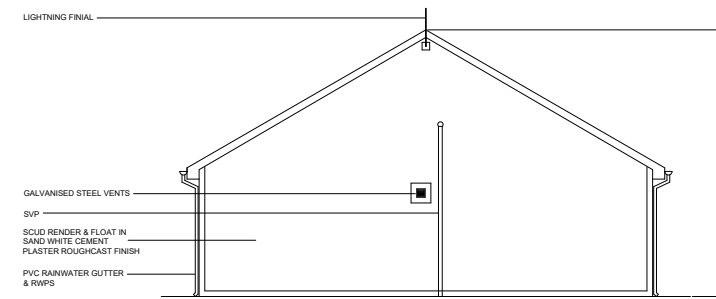

**SECTION VIEW C - C**

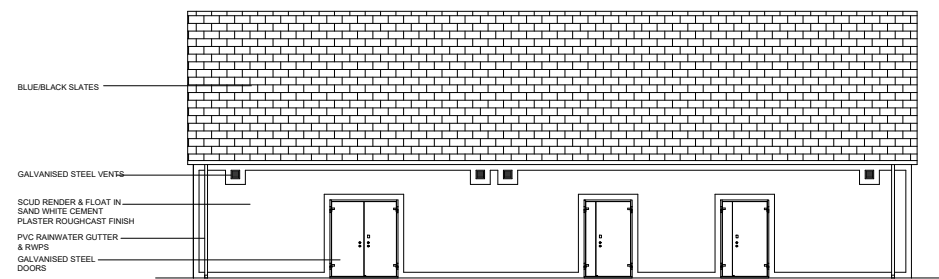

**SECTION VIEW B - B**

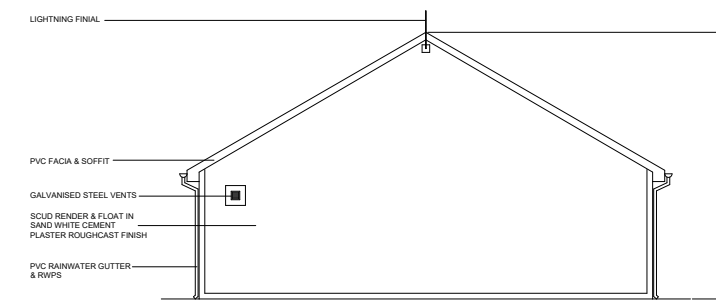

**SECTION VIEW D - D**

DRAWING TITLE: <b>IPP Control Building</b>	
PROJECT TITLE: <b>Ballivor Wind Farm, Co. Meath &amp; Co. Westmeath</b>	
DRAWING BY: <b>BS</b>	CHECKED BY: <b>JMcD</b>
PROJECT No.: <b>191137</b>	DRAWING No.: <b>191137 - 74</b>
SCALE: <b>1:200 @ A3</b>	DATE: <b>27.03.2023</b>